


D

D

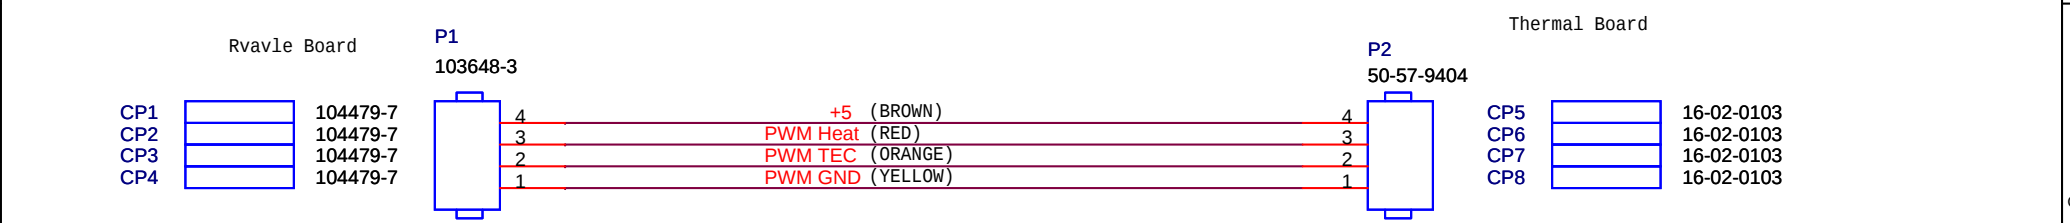


C

C

↑

APPLY TWO PART NUMBER LABELS

↑

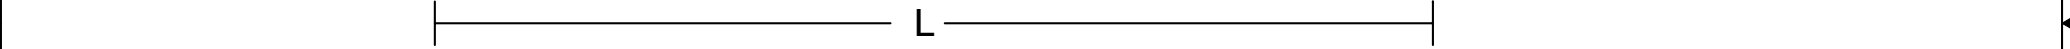

B

B

Part Number	"L"	Tolerance
WH11-L09	9"	-0.2/+0.5"
WH11-L24	24"	-0.2/+0.5"
WH11-L42	42"	-0.2/+0.5"

*TWIST WIRES ALL WIRES TOGETHER
*22AWG MIL SPEC TYPE "E" WIRE

A

A

Revisions	
	J2 Pinout reversed
JROSAL 011209	Added REV 1
	Changed part numbering scheme

M B A R I

Monterey Bay Aquarium Research Institute
7700 Sandhold Road, Moss Landing, CA 95039

Title

Thermal Control Harness

Project

ESP

Engineer

Stensen

Size

A

Document Number

<Doc>

Part Number

WH11

Project File

Thermal_Control_REV1.opj

Rev

1.0

Designer

<Designer>

Date:

Monday, January 12, 2009

Sheet

1 of 1