
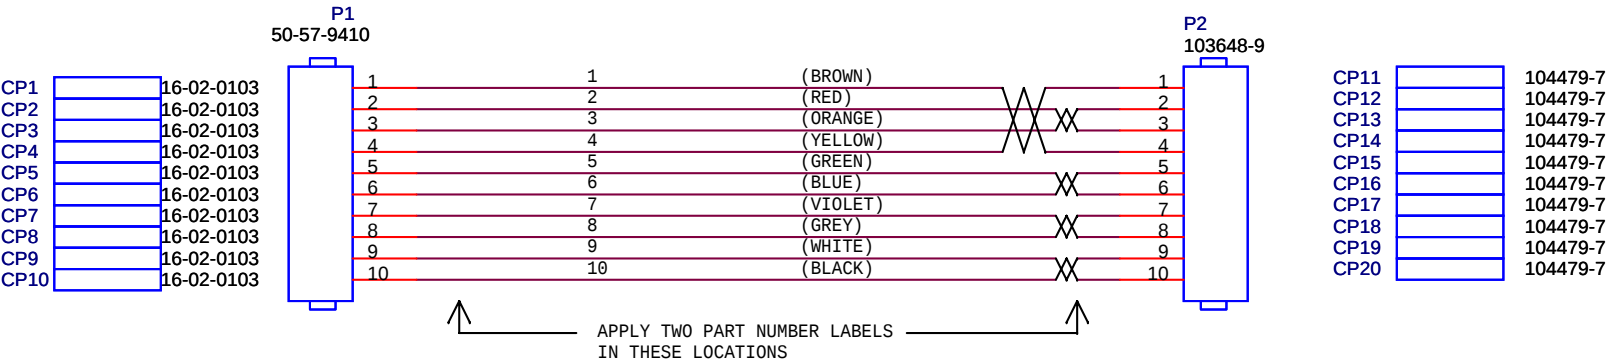


Motor+
Vcc
GND
Motor-
Ch A!
Ch B!
Ch B
Ch II!
Ch I

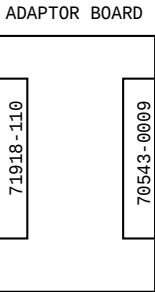

L

Part Number	"L"	Tolerance
WH17-L8.5	8.5"	-0.2/+0.5"
WH17-L15	15"	-0.2/+0.5"
WH17-L17	17"	-0.2/+0.5"
WH17-L20	20"	-0.2/+0.5"
WH17-L29	29"	-0.2/+0.5"

*22AWG MIL SPEC TYPE "E" WIRE

Revisions	
JROSAL 011209	Added REV 1
	Changed part numbering scheme



Monterey Bay Aquarium Research Institute
7700 Sandhold Road, Moss Landing, CA 95039

Engineer SJensen		Size B		Document Number <Doc>		Title Maxon 10pin		Project ESP	
Designer <Designer>		Date: Monday, January 12, 2009		Part Number WH17		Project File Maxon_10pin_REV1.app		Rev 1.0	
				Sheet 1 of 1					