



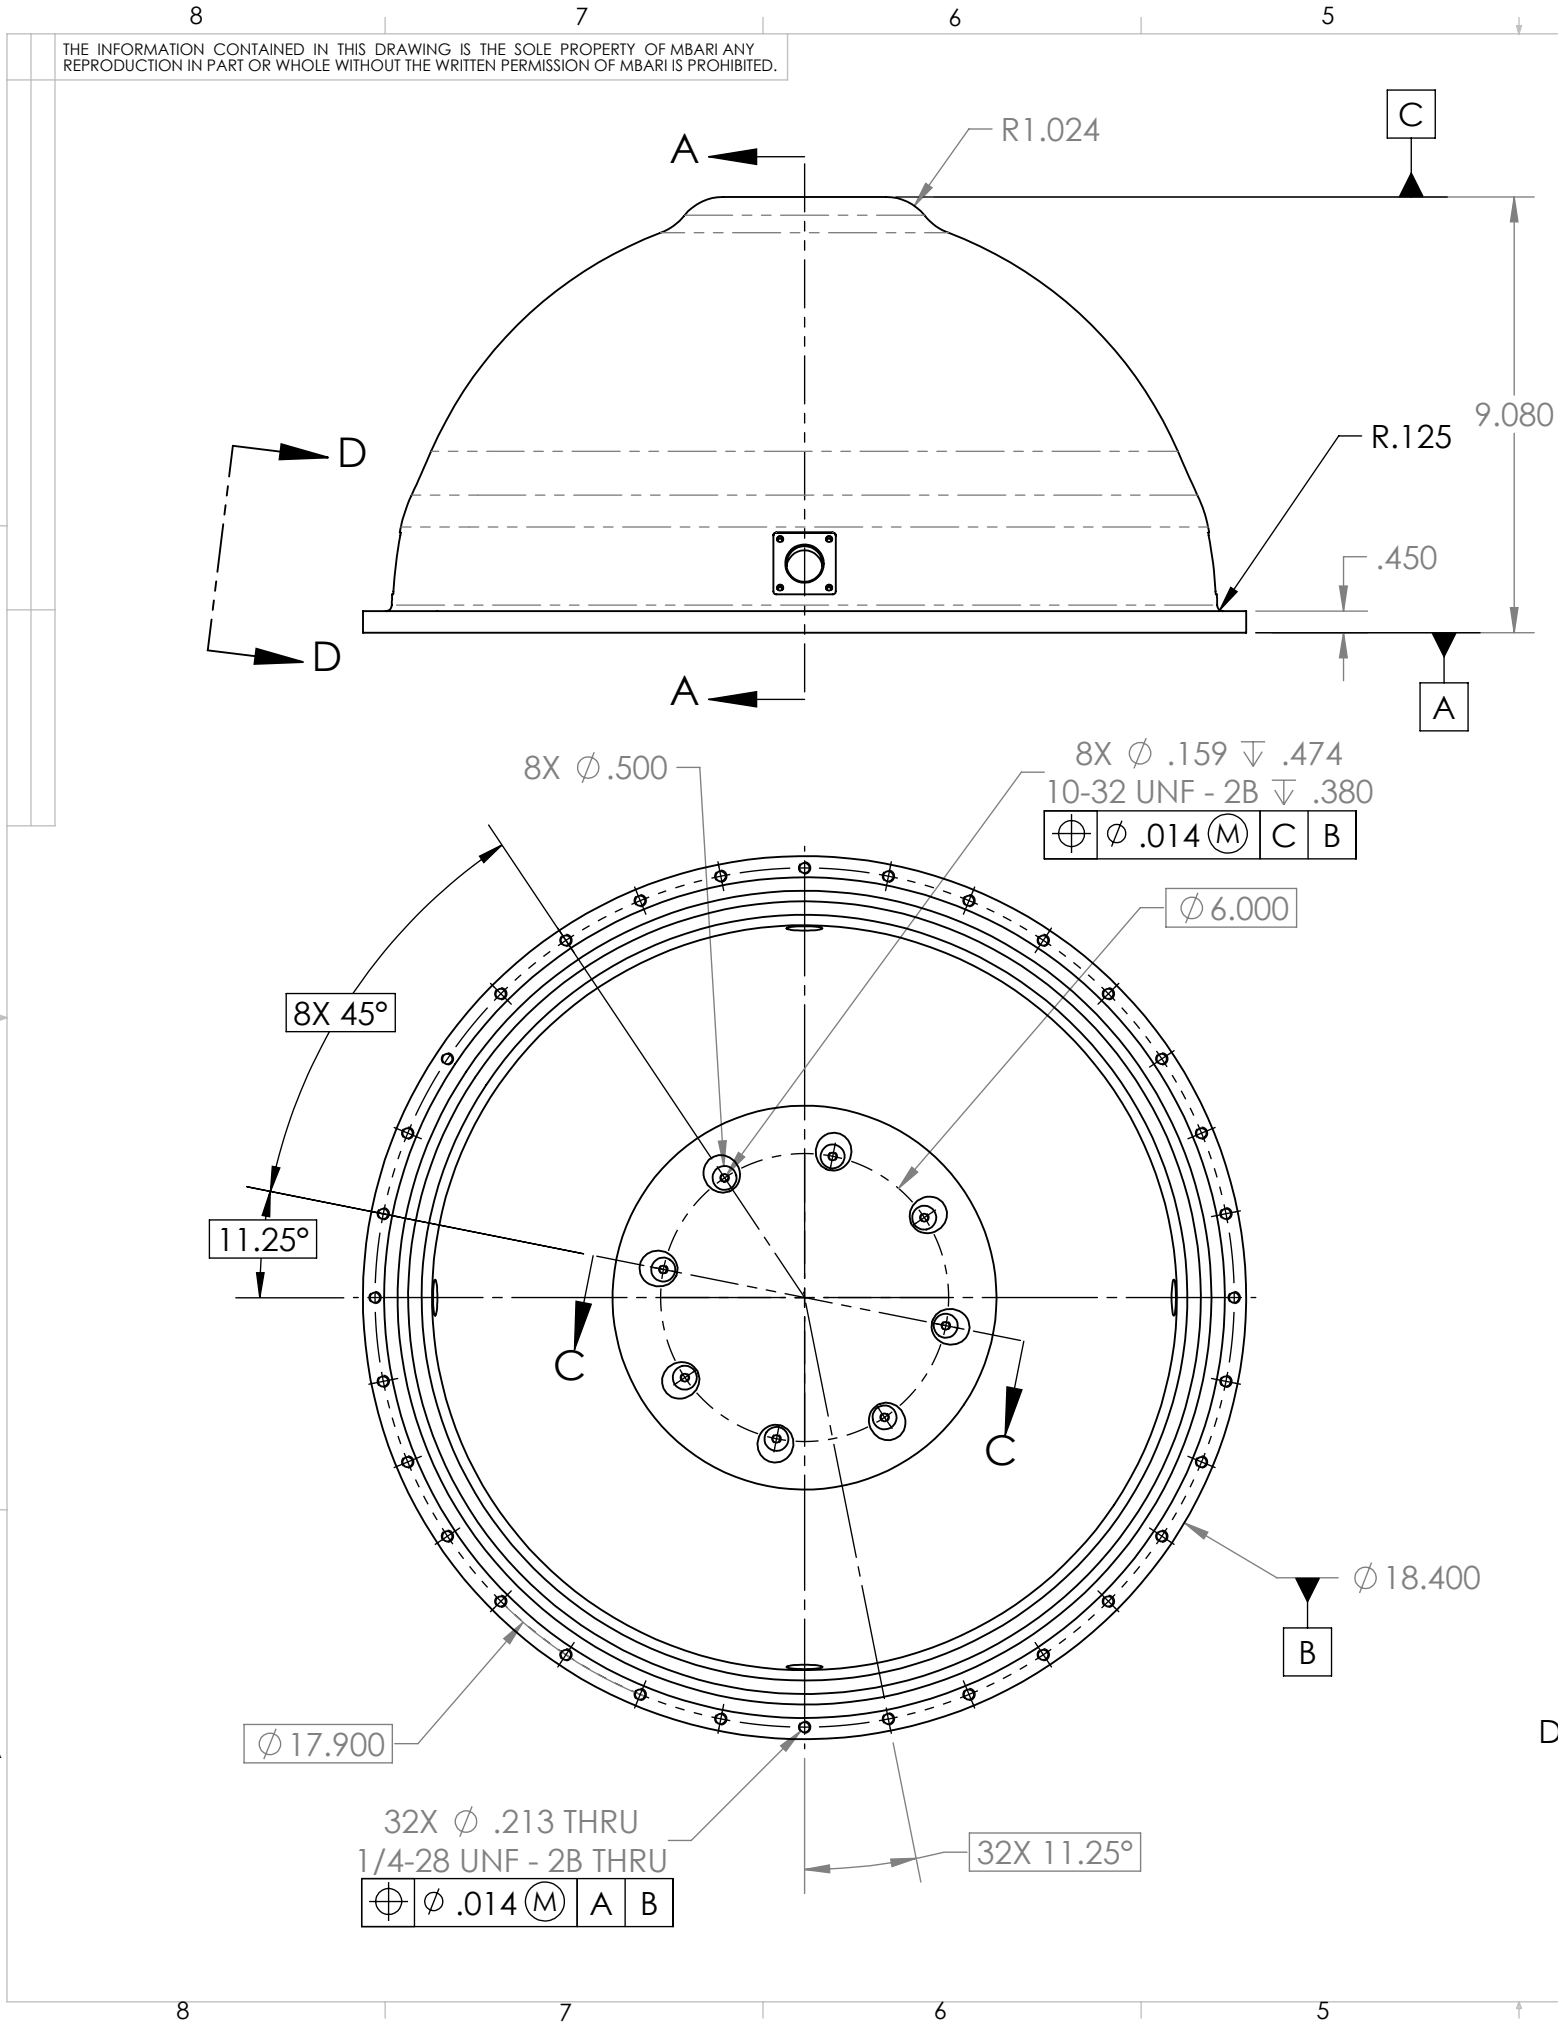

- NOTES:
1. MATERIAL IS GR 5 AS CAST TITANIUM, MIN YIELD 120 KSI
 2. APPLICABLE STANDARDS/SPECIFICATIONS: ANSI Y14.5M-1994, DIMENSIONS AND TOLERANCES MIL-STD-12, ABBREVIATIONS.
 3. GROOVE FOR O-RING 2-385
 4. GROOVE FOR O-RING 2-386
 5. BOSS AND PENETRATION FOR SEACON MINK-FCR RECEPTACLE
 6. PART IS SYMMETRIC ABOUT CENTERLINE
 7. DEPTH RATING OF ASSEMBLY: 6000M
 8. WEIGHT: 46.6 LBS DRY

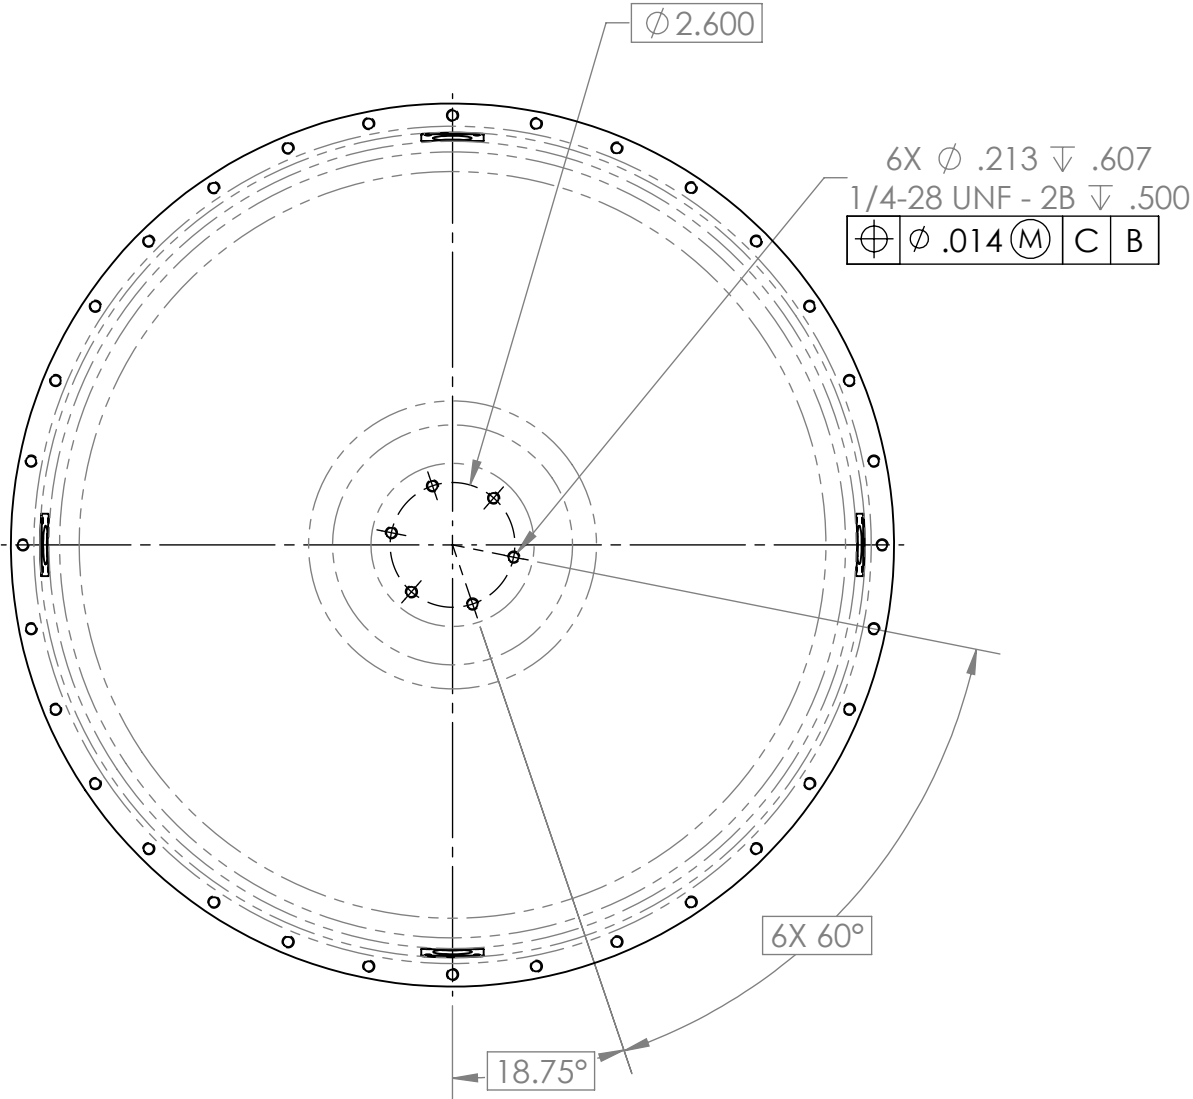

TOP VIEW

DATE: 8OCT12

BILL OF MATERIALS									
Shop / Q.C.		UNLESS OTHERWISE SPECIFIED TOLERANCES ARE:				APPROVALS		DATE	
Inspector		1 PLACE DIM ±1/16	2 PLACE DIM ±.02	3 PLACE DIM ±.005	ANGLES ±1°	DRAWN	M. GREISE	11/30/11	
Shop Foreman		1. DIMENSIONS ARE IN INCHES 2. DIMENSION LIMITS HELD AFTER PLATING. 3. REMOVE BURRS AND SHARP EDGES .015 MAX AFTER MACHINING. 4. MACHINED DIAMETERS ON A COMMON CENTERLINE CONCENTRIC WITHIN .005 UNLESS SPECIFIED OTHER. 5. PERPENDICULARITY & PARALLELISM OF MACHINED SURFACES .002 PER INCH, MAX .012 IN. FOR SINGLE SURFACE UNLESS SPECIFIED OTHER.				ENGINEER	M. GREISE	11/30/11	
Engineer						CHECKED			
NEXT ASSY Description	NEXT ASSY Number					PROJECT NO.			
						PROJECT	6K SPHERE		
Application		DO NOT SCALE DRAWING				WEIGHT			
		3						2	
Monterey Bay Aquarium Research Institute									
						MBARI			
						7700 Sandholdt RD.			
						Moss Landing, CA 95039			
						PH: (831) 775-1700			
						BOTTOM HEMISPHERE, 6K SPHERICAL HOUSING			
		SIZE B		DWG. NO.		1001101DWG			REV. A
		SCALE 1:4		CAD FILE: MECH ENG ON TORNADO		SHEET 1		OF 2	
		3						1	

Monterey Bay Aquarium Research Institute
MBARI
7700 Sandholdt RD.
Moss Landing, CA 95039
PH: (831) 775-1700



BOTTOM HEMISPHERE,
6K SPHERICAL HOUSING

THE INFORMATION CONTAINED IN THIS DRAWING IS THE SOLE PROPERTY OF MBARI ANY REPRODUCTION IN PART OR WHOLE WITHOUT THE WRITTEN PERMISSION OF MBARI IS PROHIBITED.

REVISIONS			
REV.	DESCRIPTION	DATE	APPROVED
	INITIAL RELEASE		

D

C

B



A

D


C

B

A

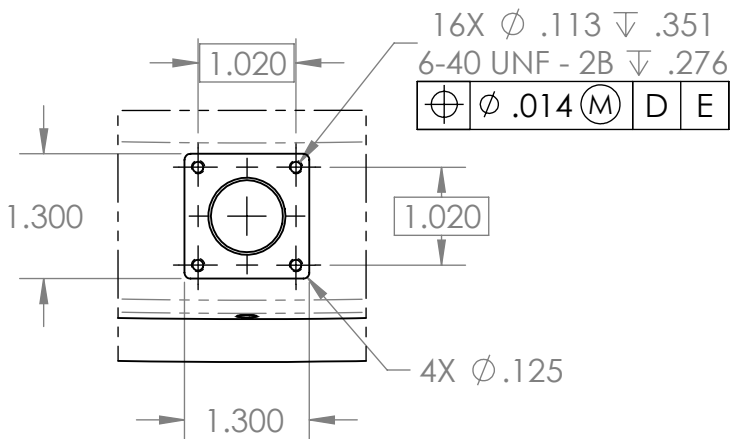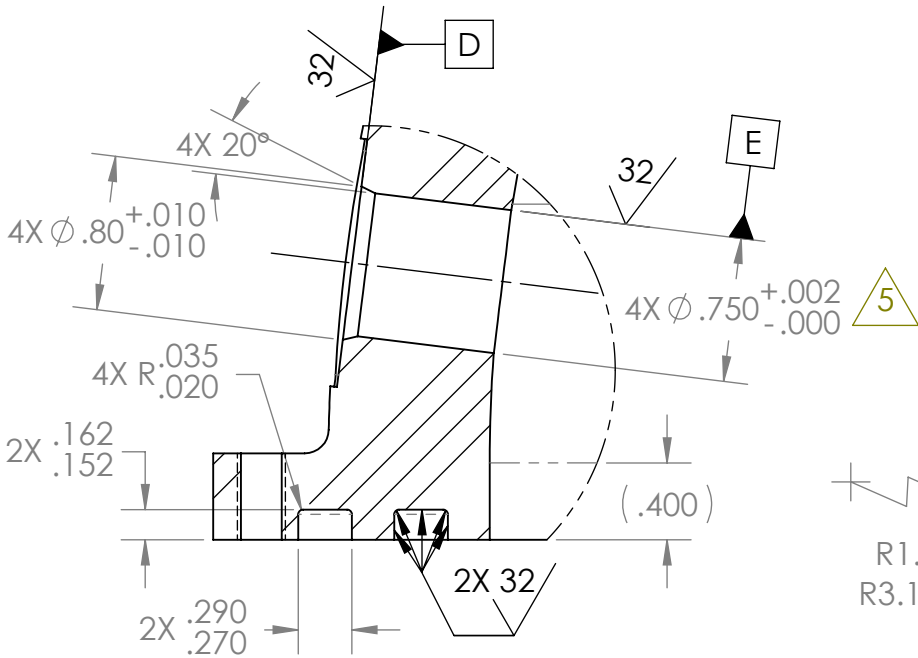

MINK-FCR BORE DETAIL
4X EVENLY SPACED

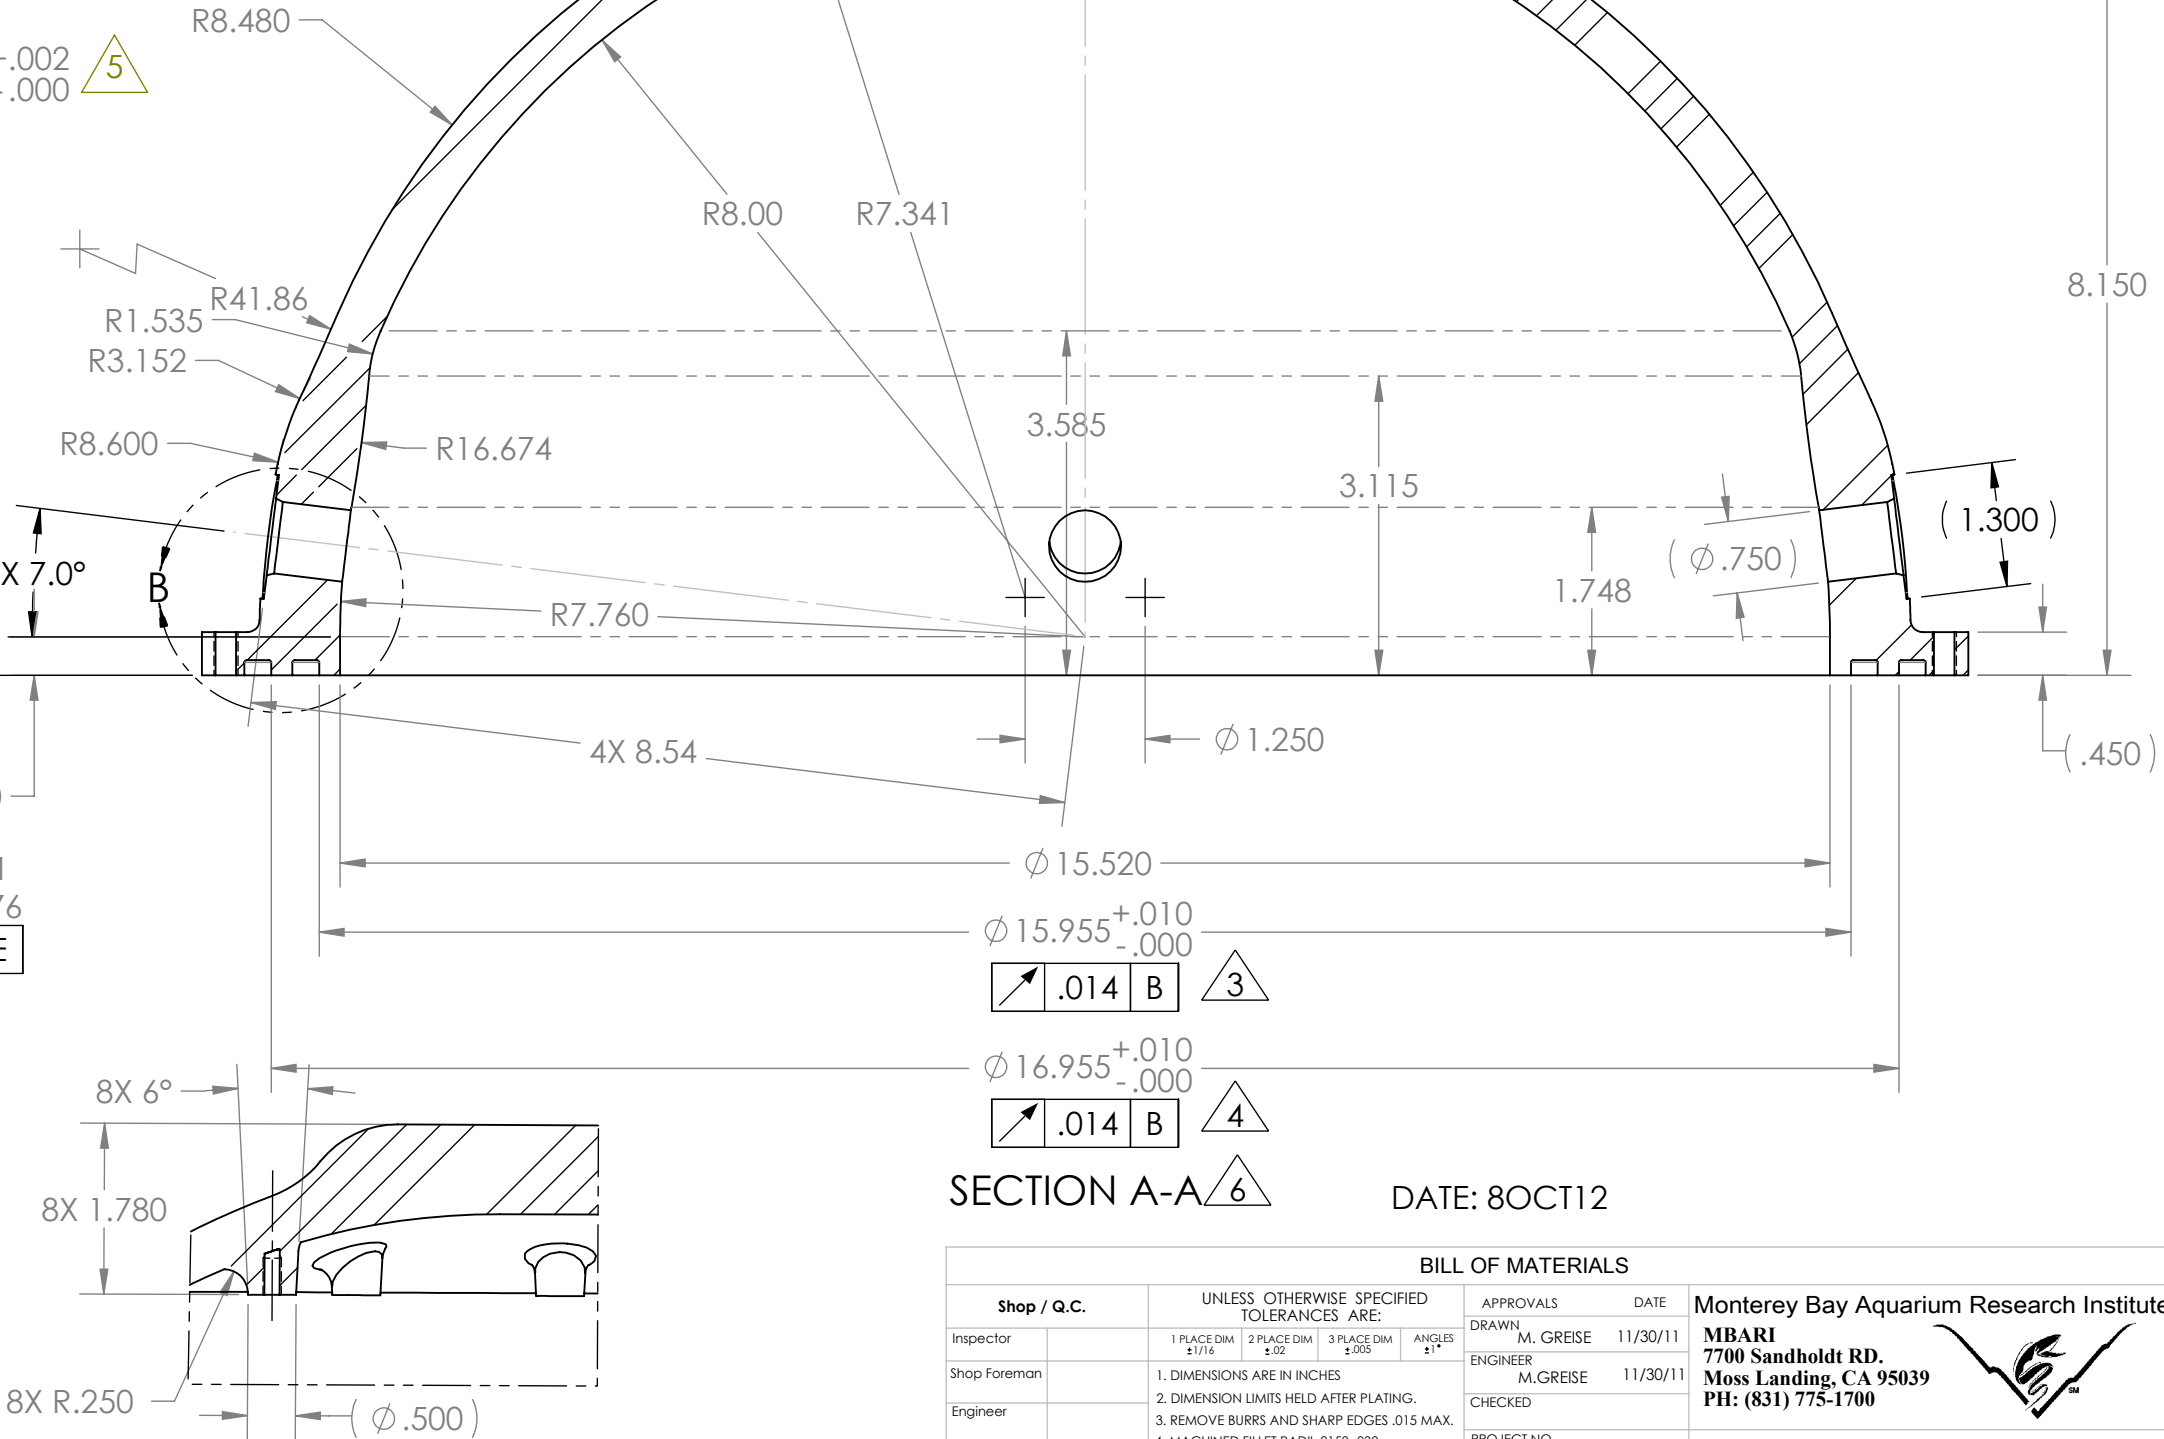

SECTION C-C
SCALE 1 : 2

SECTION A-A

DATE: 8OCT12

BILL OF MATERIALS			
Shop / Q.C.		UNLESS OTHERWISE SPECIFIED TOLERANCES ARE:	
Inspector		1 PLACE DIM $\pm 1/16$	2 PLACE DIM $\pm .02$
Shop Foreman		3 PLACE DIM $\pm .005$	ANGLES $\pm 1^\circ$
Engineer		1. DIMENSIONS ARE IN INCHES	
		2. DIMENSION LIMITS HELD AFTER PLATING.	
		3. REMOVE BURRS AND SHARP EDGES .015 MAX.	
		4. MACHINED FILLET RADII .0150-.030.	
		5. MACHINED DIAMETERS ON A COMMON CENTERLINE CONCENTRIC WITHIN .005	
		6. PERPENDICULARITY & PARALLELISM OF MACHINED SURFACES .002 PER INCH, MAX .012 INCHES FOR SINGLE SURFACE.	
NEXT ASSY Description	NEXT ASSY Number	APPROVALS	
		DATE	
		DRAWN M. GREISE 11/30/11	
		ENGINEER M. GREISE 11/30/11	
		CHECKED	
		PROJECT NO.	
		PROJECT 4K SPHERE	
		WEIGHT	
		DO NOT SCALE DRAWING	
		Monterey Bay Aquarium Research Institute	
		MBARI	
		7700 Sandholdt RD.	
		Moss Landing, CA 95039	
		PH: (831) 775-1700	
		BOTTOM HEMISPHERE 6K HOUSING	
		SIZE B DWG. NO. 1001101DWG	
		REV. A	
		SCALE 1:2 CAD FILE: MECH ENG ON TORNADO SHEET 2 OF 2	