


5 4 3 2 1

THE INFORMATION CONTAINED IN THIS DRAWING IS THE SOLE PROPERTY OF MBARI. ANY REPRODUCTION IN PART OR WHOLE WITHOUT THE WRITTEN PERMISSION OF MBARI IS PROHIBITED.

| REVISIONS |                 |      |          |
|-----------|-----------------|------|----------|
| REV.      | DESCRIPTION     | DATE | APPROVED |
|           | INITIAL RELEASE |      |          |

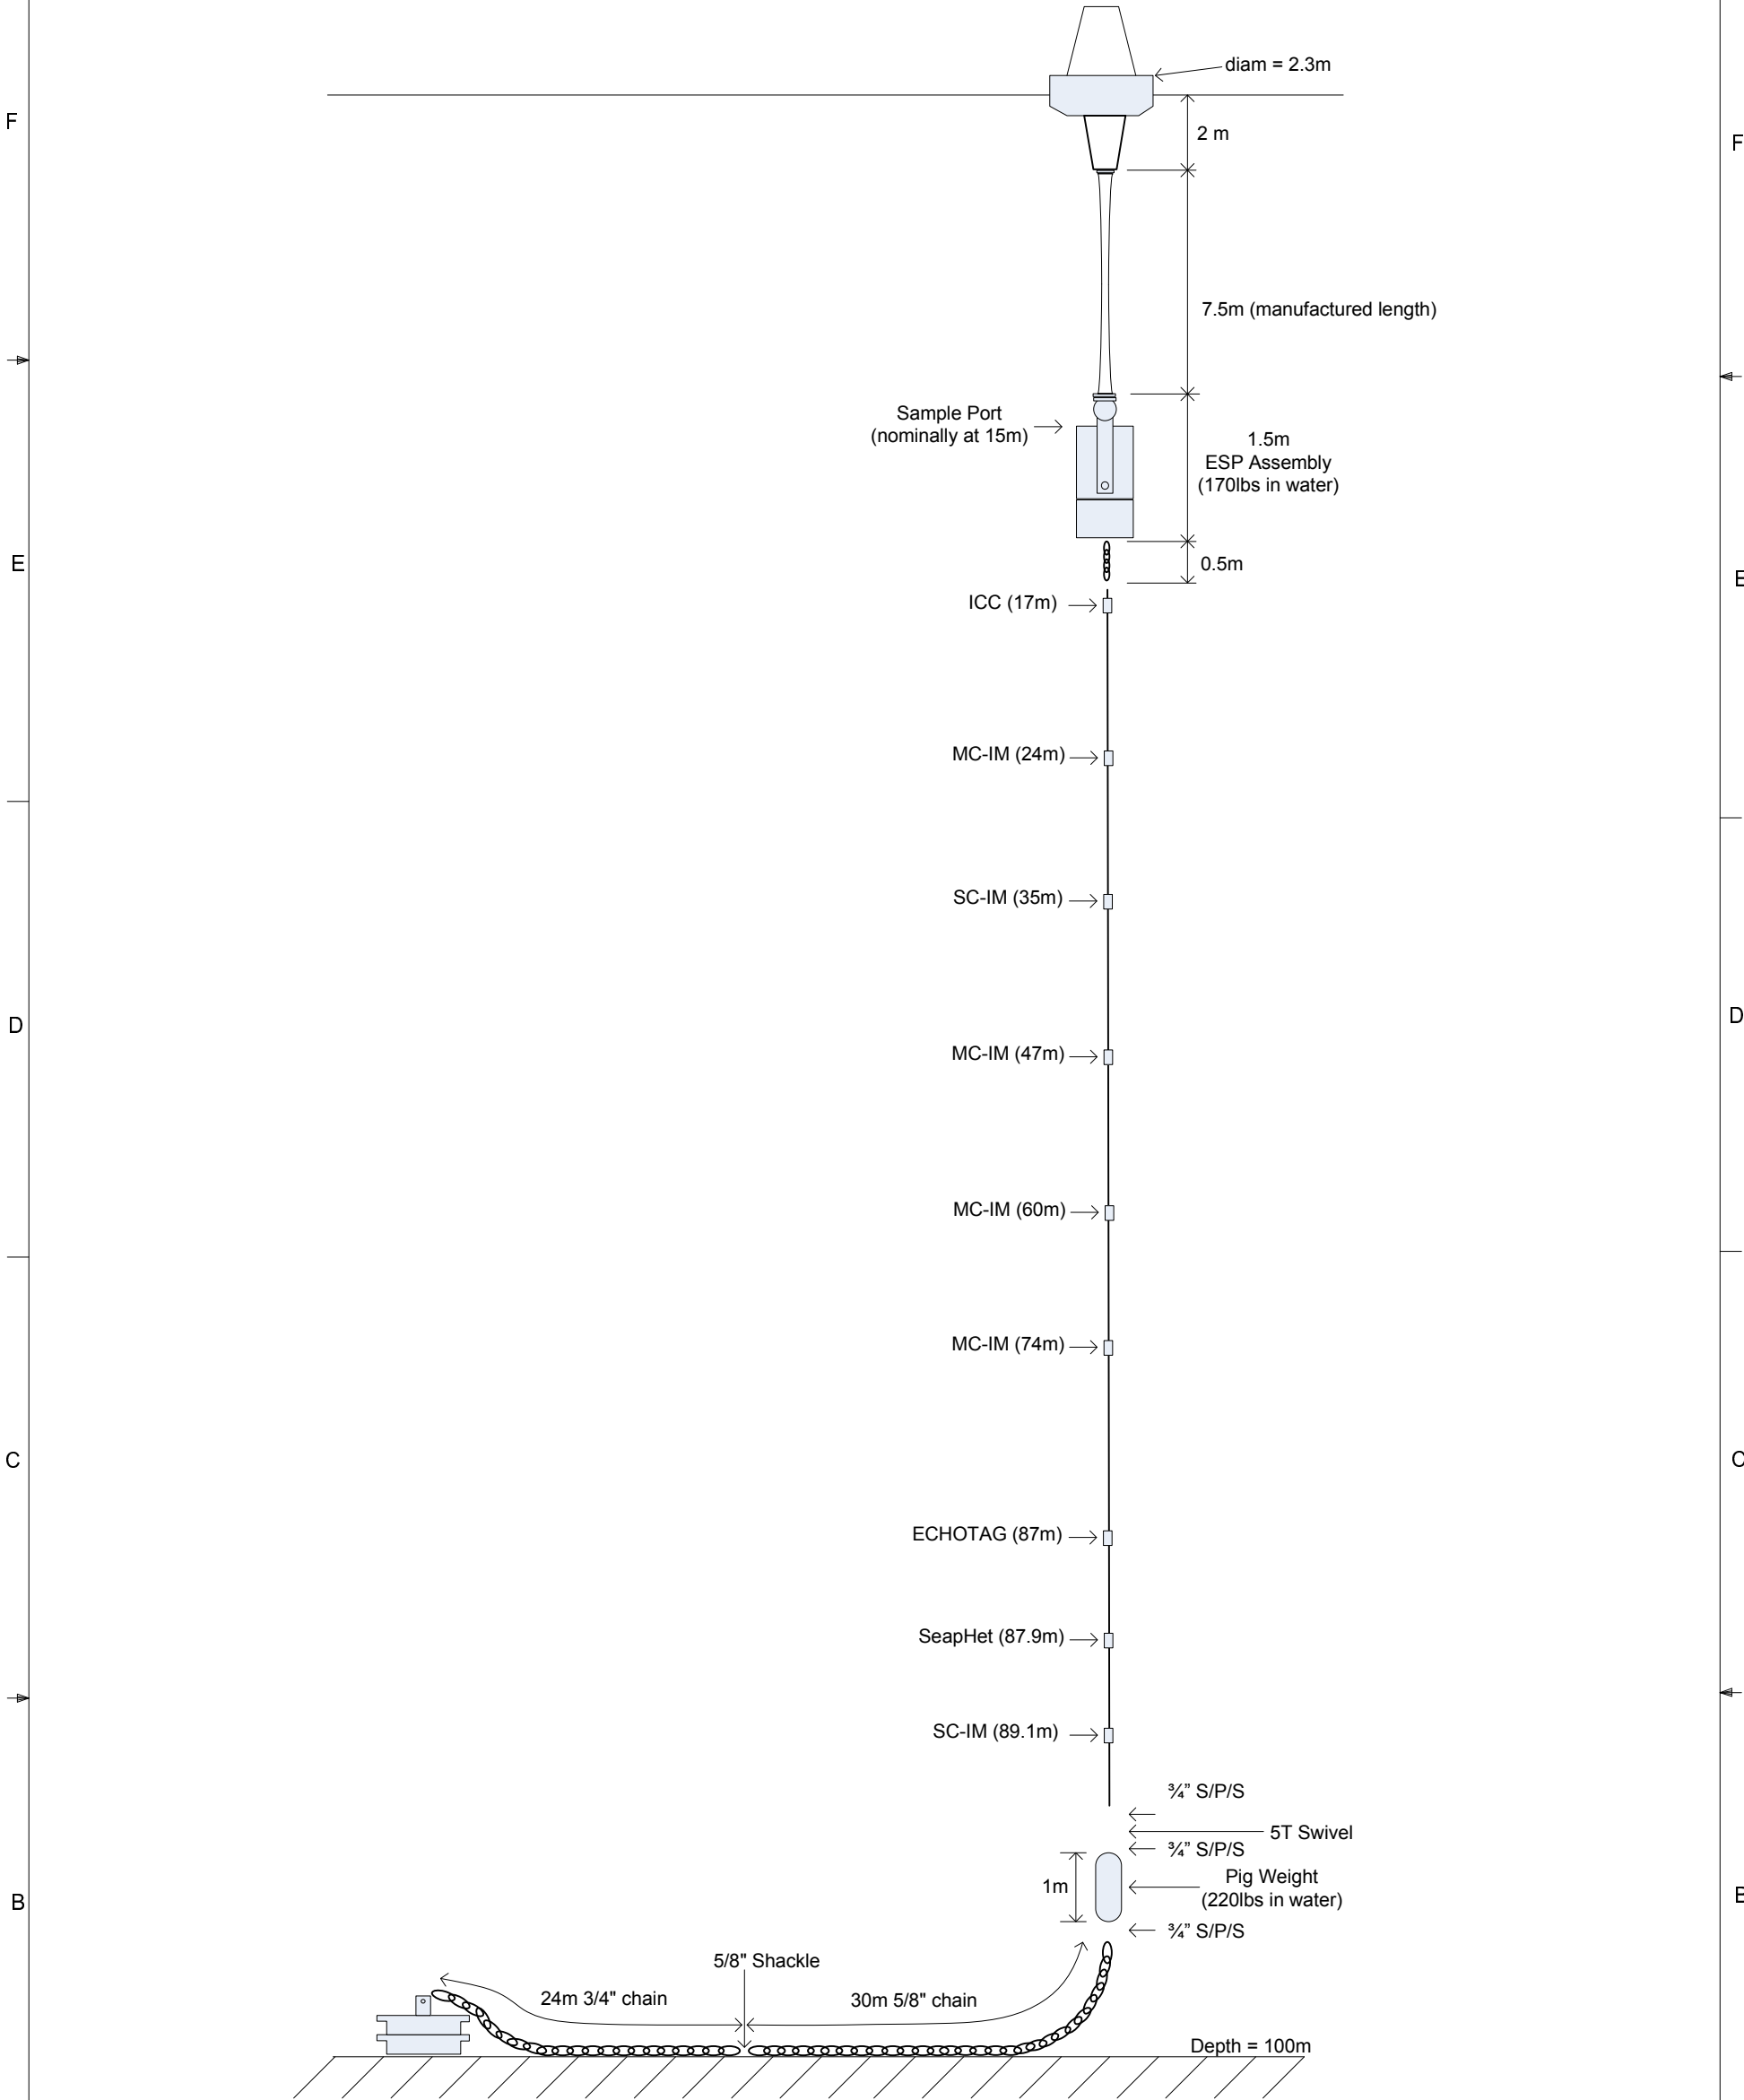

|             |          |           |                                                                             |      |
|-------------|----------|-----------|-----------------------------------------------------------------------------|------|
| APPROVALS   |          | DATE      | Monterey Bay Aquarium Research Institute                                    |      |
| DRAWN       | NAME     | 9/27/00   | MBARI<br>7700 Sandholdt RD.<br>Moss Landing, CA 95039<br>PH: (831) 775-1700 |      |
| ENGINEER    | NAME     | 9/27/00   |                                                                             |      |
| CHECKED     |          |           |                                                                             |      |
| PROJECT NO. |          | XXX       | Drawing Name                                                                |      |
| PROJECT     |          | ZZZZZZZZ  |                                                                             |      |
| SIZE        | DWG. NO. | 100XXXDWG |                                                                             | REV. |
| B           |          |           |                                                                             |      |
| FILE:       |          |           | SHEET 1 OF 1                                                                |      |