


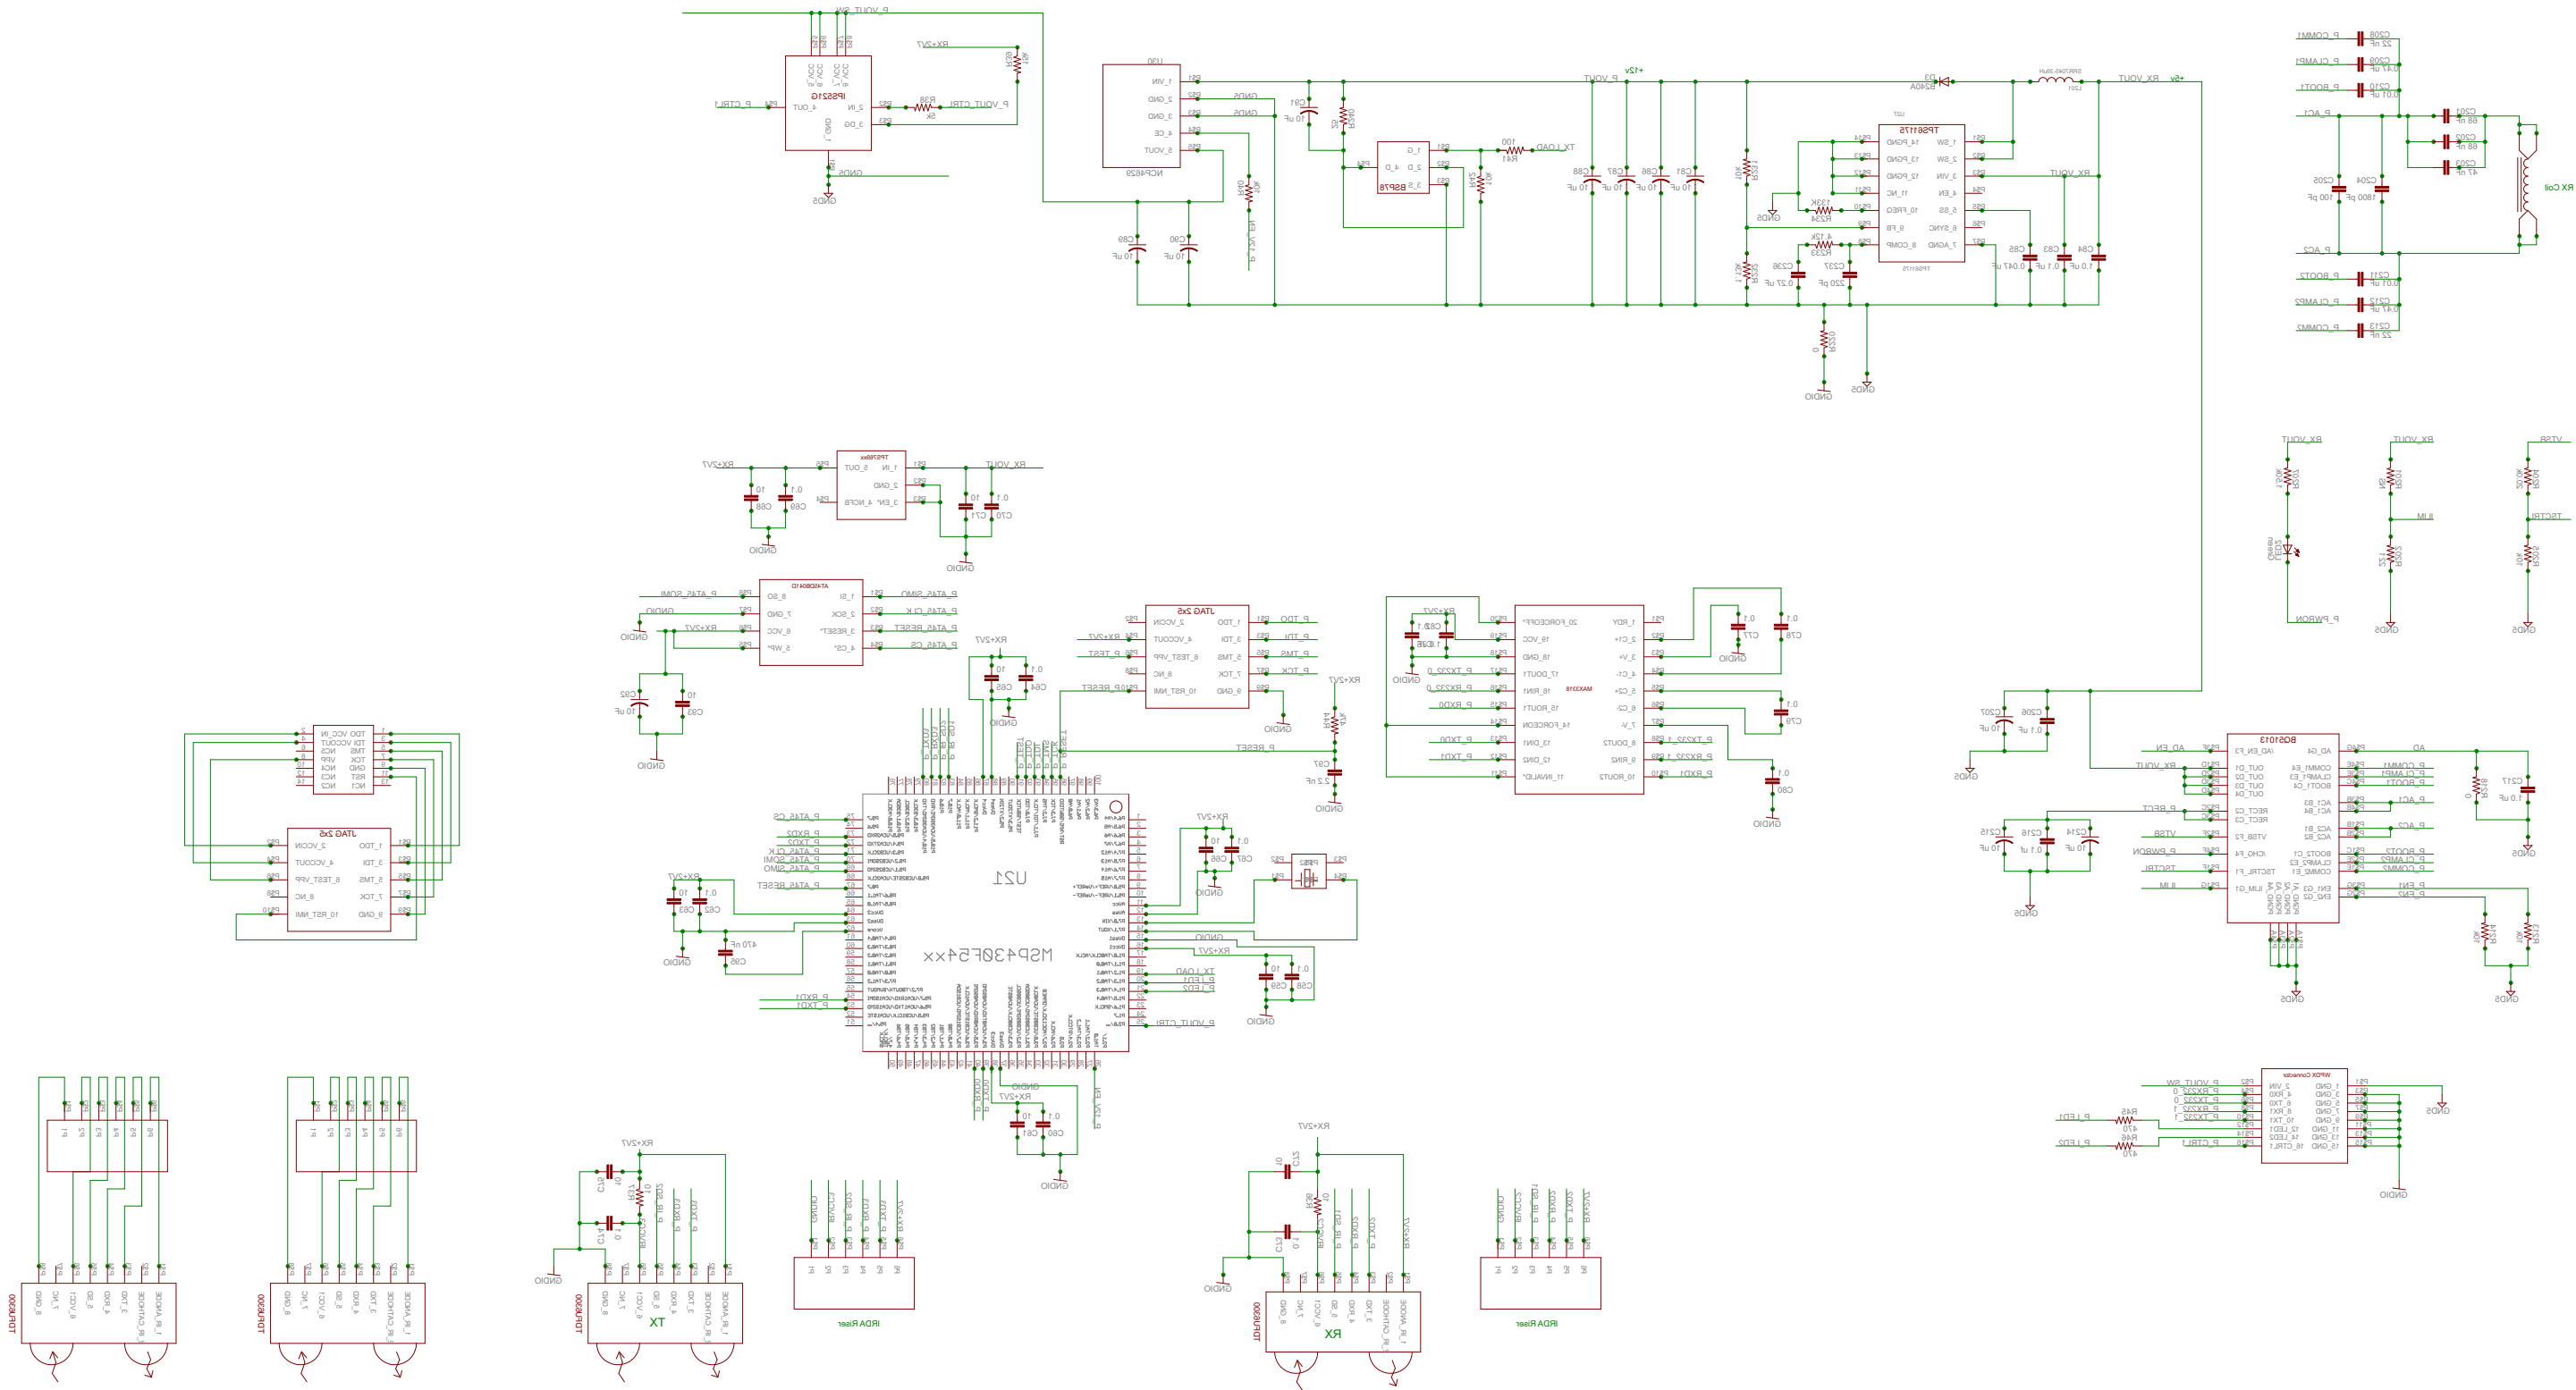

On the falling edge of SD, the state of the TXD is sampled and used as seed or reset. low: RX(R) or high bandwidth; TX(D) = high: MIR and FIR mode

