
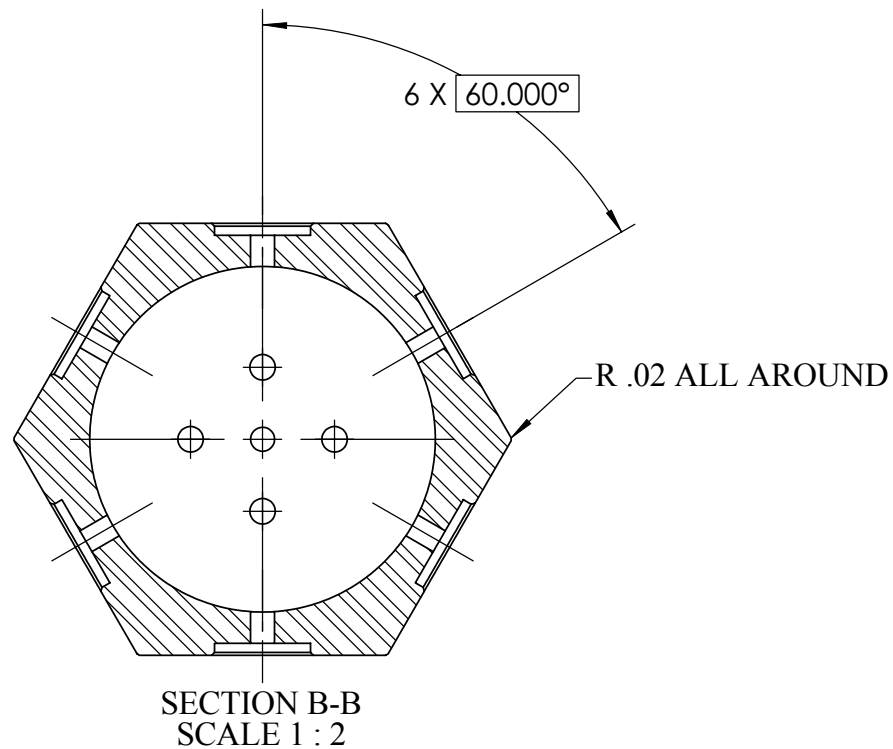
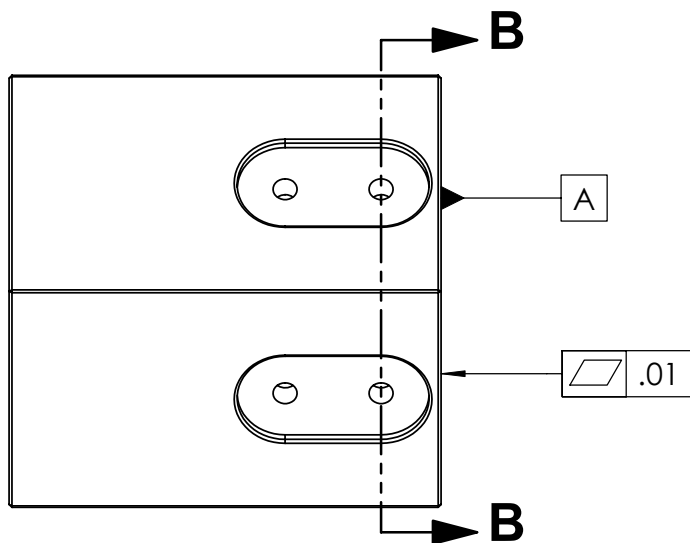
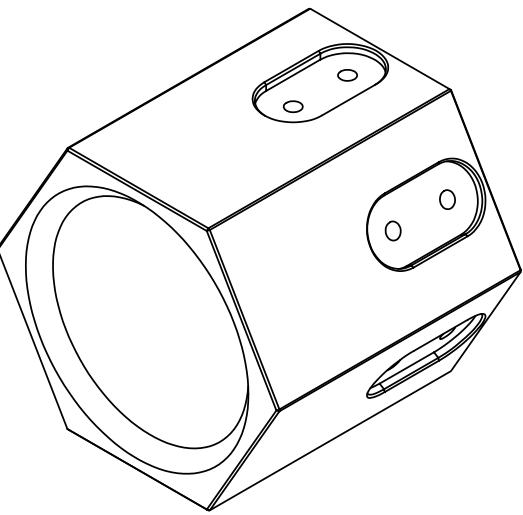


REVISIONS			
REV.	DESCRIPTION	DATE	APPROVED
	INITIAL RELEASE	1/23/08	

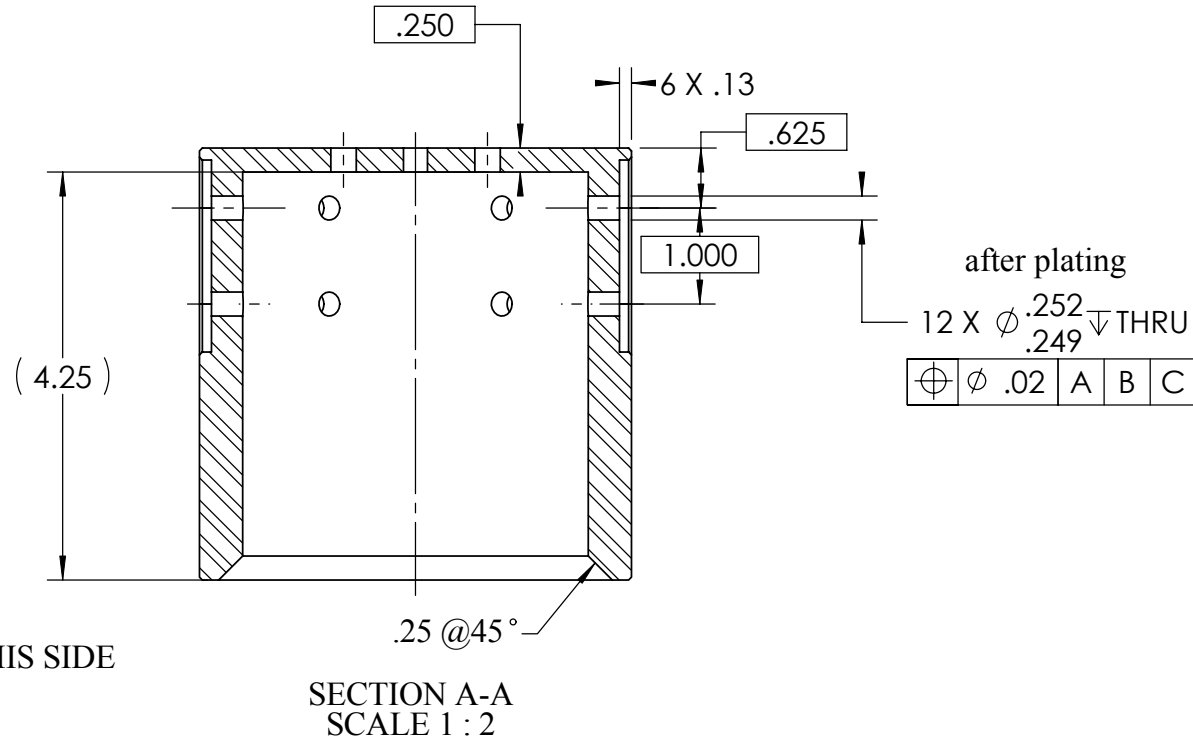

ANODIZE PER MIL 8625F-TYPE III CLASS 2 BLUE

BILL OF MATERIALS									
Shop / Q.C.		UNLESS OTHERWISE SPECIFIED TOLERANCES ARE:				APPROVALS		DATE	
Inspector		1 PLACE DIM ±1/16	2 PLACE DIM ±.02	3 PLACE DIM ±.005	ANGLES ±1°	DRAWN	C OKUDA	1/23/08	Monterey Bay Aquarium Research Institute MBARI 7700 Sandholdt RD. Moss Landing, CA 95039 PH: (831) 775-1700 
Shop Foreman		1. DIMENSIONS ARE IN INCHES 2. DIMENSION LIMITS HELD AFTER PLATING. 3. REMOVE BURRS AND SHARP EDGES .015 MAX. 4. MACHINED FILLET RADI. .0150-.030. 5. MACHINED DIAMETERS ON A COMMON CENTERLINE CONCENTRIC WITHIN .005 6. PERPENDICULARITY & PARALLELISM OF MACHINED SURFACES .002 PER INCH. MAX .012 INCHES FOR SINGLE SURFACE.				ENGINEER	C OKUDA	1/23/08	
Engineer						CHECKED			
						PROJECT NO.	200010		
NEXT ASSY Description NEXT ASSY Number						PROJECT	CONTINENTAL MARGINS		
Application		DO NOT SCALE DRAWING				WEIGHT		SIZE B DWG. NO. 10020049DWG REV. -	
						SCALE 1:1		CAD FILE: MECH ENG ON TORNADO SHEET 1 OF 1	