



REV. AN

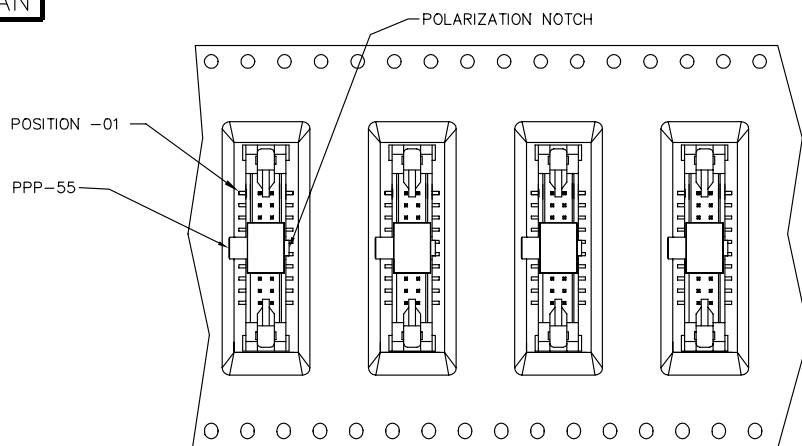

UNWINDING DIRECTION

PARTS TO COME OFF REEL AS SHOWN
WITH POCKETS FACING UP

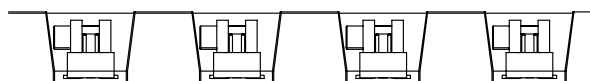

TAPE & REEL

FIG. 7

SCALE: .75x

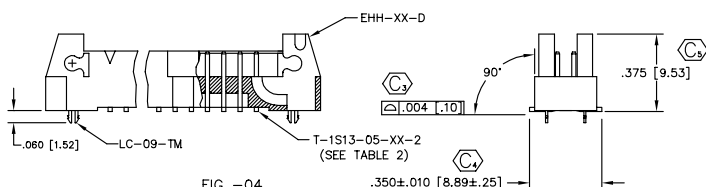


FIG -04

SURFACE MOUNT VERSION

DIFFERENT WHERE SHOWN OTHERWISE SAME AS FIG -01

DIMENSIONS ARE IN INCHES				UNLESS OTHERWISE NOTED		TOLERANCES ARE:		TITLE:	DWG NO:
ONE PLACE DECIMALS± .1	[2.54]	THREE PLACE DECIMALS± .005	[.127]	ANGLES	± 2°	2 mm EJECTOR HEADER ASSEMBLY			EHT-1XX-01-XX-0-XX-XX-X-XX-XX
TWO PLACE DECIMALS± .01	[.254]	FOUR PLACE DECIMALS± .0020	[.0508]						SHEET 2 OF 2

SHEET 2 OF 2


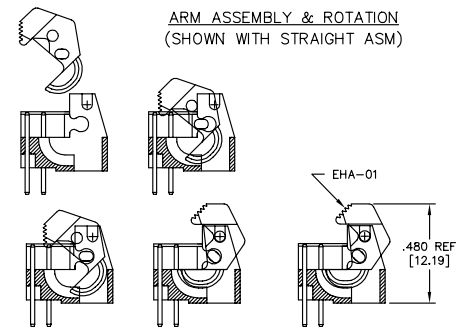


FIG -06

POSITIONS 1 INDICATOR AND
WINDOW FACING TO THE BACKSIDE



NUMBER 1 PIN TOWARDS ARROW
PT-1-24-01-44 & TP-13 SHOWN

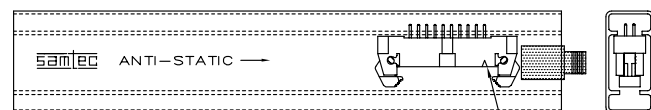


PT-1-24-16-29 & TP-13 SHOWN

POSITION 1 INDICATOR

NOTE: "R" = USED MEASURED DIMENSION (REF)
"S" = $\{("R" - .325 [8.26]) / 2\} \pm .020 [.51]$

FIG -05

PICK AND PLACE PAD

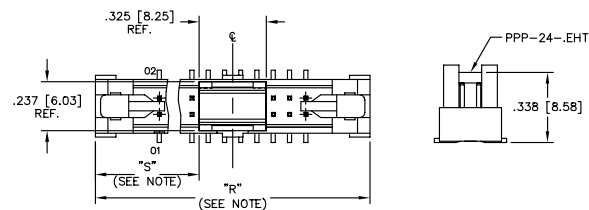

PROPRIETARY NOTE
THIS DOCUMENT CONTAINS INFORMATION
CONFIDENTIAL AND PROPRIETARY TO
SAMTEC INC. AND SHALL NOT BE
REPRODUCED OR TRANSMITTED IN
ANY FORM OR BY ANY MEANS,
ELECTRONIC OR MECHANICAL,
INCLUDING PHOTOCOPYING, RECORDING,
OR BY ANY INFORMATION STORAGE
RETRIEVAL SYSTEM, WITHOUT THE
WRITTEN CONSENT OF SAMTEC INC.

		EXSPROD/ASSEMBLY/DMM EXTD-AS92	
520 PARK EAST BLVD. NEW ALBANY, INDIANA 47150 PHONE (812) 944-6733 P.O. BOX 1147 CODE 55322		MADE BY: PURVIS 2-28-94 CHECKED BY: REDINGER 8-16-94	
APPROVAL: GR		EHT-1XX-01-XX-0-XX-XX-X-XX-XX SHEET 2 OF 2	