


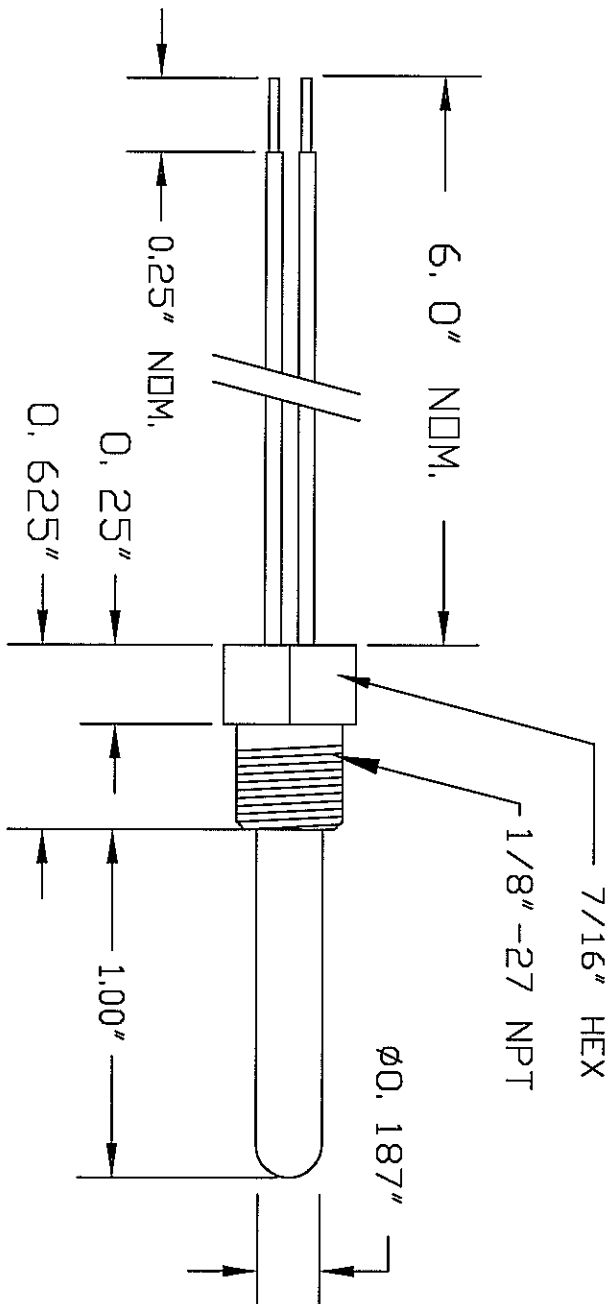

SPECIFICATIONS

RESISTANCE VALUE AND TOLERANCE:
 R25C=10K OHMS NDM.
 R2100C=642 OHMS +/-1.8%
 NTC=-4.4%/C @ 25C, CURVE Z
 OPERATING TEMPERATURE: -65C TO 150C

LEADS:
 #22 AWG WHITE TEFLON, 200C/300V
 19/34 STRANDED, UL 1180
 QTI P/N: QTI01004-079

HOUSING:
 QTP STYLE HOUSING
 MATERIAL: 316 STAINLESS STEEL
 QTI P/N: QTI01005-133

OTHER MECHANICAL SPECIFICATIONS:

NOTES:

 Quality Thermistor, Inc. 2108 CENTURY WAY BOISE, ID 83709		DRAWING FILE NAME: 6001055 ORIGINATOR: <i>[Signature]</i> DATE: 3/21/05 ENGINEER: <i>[Signature]</i> DATE: 3/21/05 MATERIALS: <i>[Signature]</i> DATE: 3/21/05 QUALITY MGR: <i>[Signature]</i> DATE: 3-22-05 PROD. MGR: <i>[Signature]</i> DATE: 3/21/05	
DESCRIPTION: Z 10,000 OHM NDM.		QTI PART NUMBER: QTI06001-055	

NO.	3/21/05	-	BC
DATE		DRAWING REVISION	APPROVAL

TOLERANCES:	X=0.1" XX=0.02" XXX=0.001"	JOB NUMBER:	PAGE 1 / 1
-------------	----------------------------------	-------------	---------------

THIS DRAWING AND THE INFORMATION IS THE PROPERTY OF QUALITY THERMISTOR AND ALL UNAUTHORIZED USE AND REPRODUCTION IS PROHIBITED