



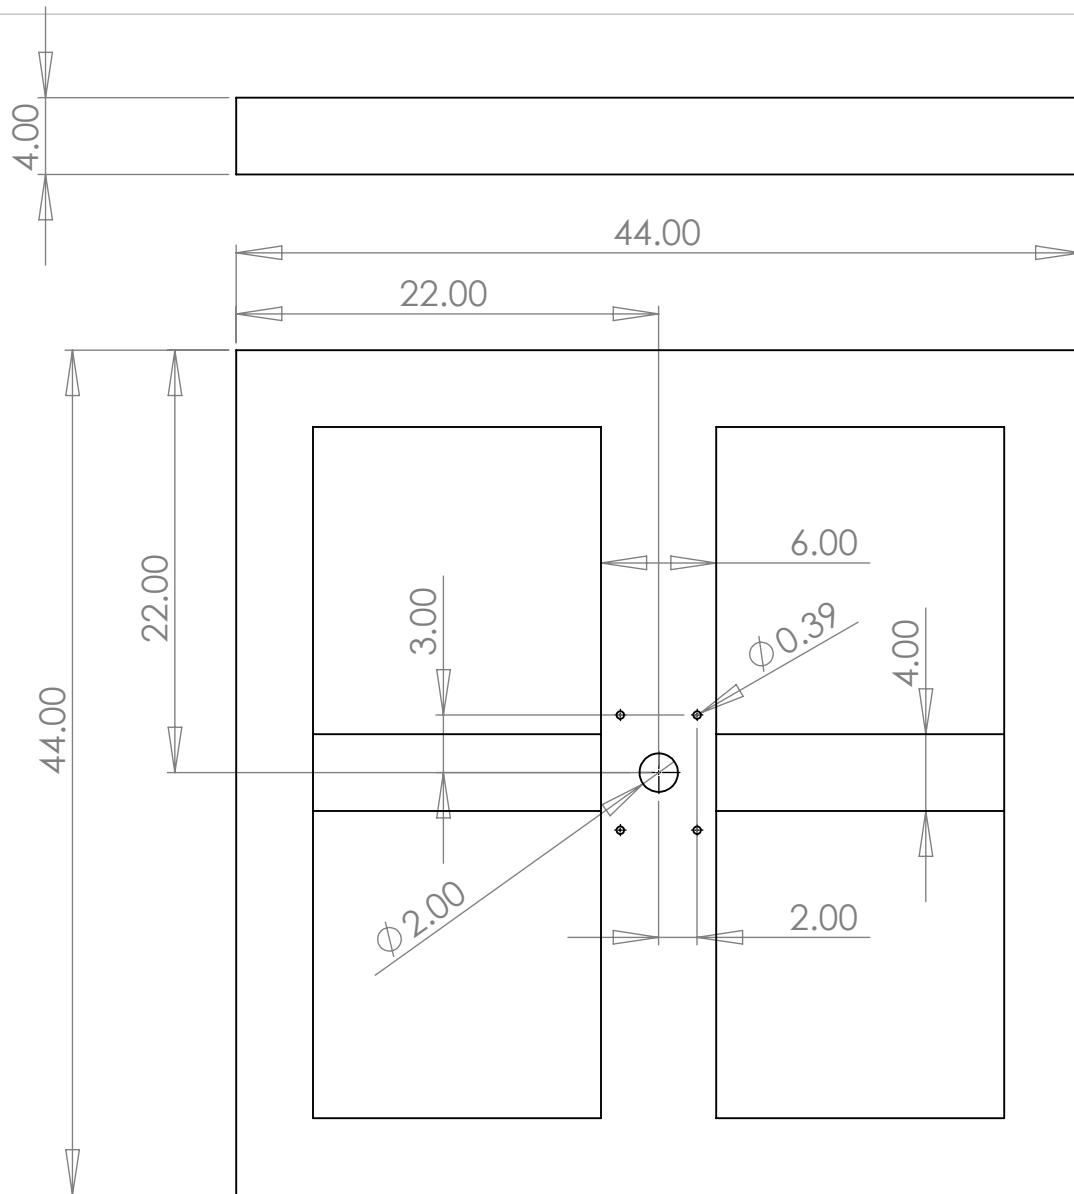

4 X 4 X 1/4" ANGLE

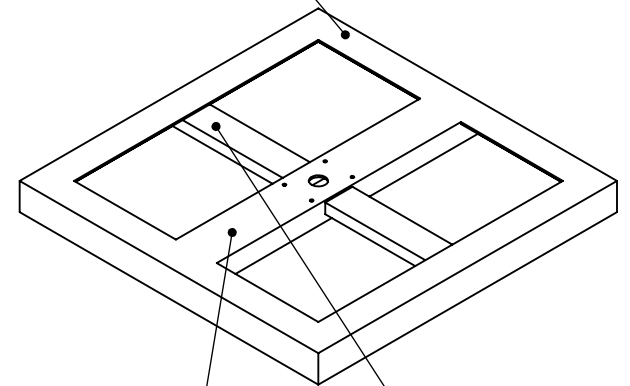

4 " STANDARD CHANNEL

6" STANDARD CHANNEL

MATL. MILD STEEL

WELD ALL AROUND

		DIMENSIONS ARE IN INCHES TOLERANCES: FRACTIONAL ± ANGULAR: MACH ± BEND ± TWO PLACE DECIMAL ± THREE PLACE DECIMAL ±	APPROVALS		DATE		Monterey Bay Aquarium Research Institute MBARI 7700 Sandholdt RD. Moss Landing, CA 95039 PH: (831) 775-1700 			
			DRAWN							
			CHECKED							
			ENGINEER	L. Bird	03/01/09					
		MATERIAL	--	PROJECT NO.		200010		Base Platform		
		FINISH	--	PROJECT		STED				
NEXT ASSY	USED ON			SIZE		DWG. NO.		REV.		
APPLICATION		DO NOT SCALE DRAWING		A		1005968				
				SCALE:1:20		WEIGHT:		SHEET 1 OF 1		