
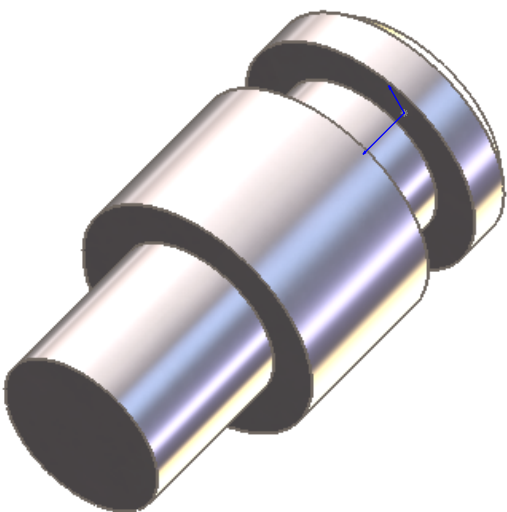


THE INFORMATION CONTAINED IN THIS DRAWING IS THE SOLE PROPERTY OF MBARI ANY REPRODUCTION IN PART OR WHOLE WITHOUT THE WRITTEN PERMISSION OF MBARI IS PROHIBITED.

REVISIONS			
REV.	DESCRIPTION	DATE	APPROVED
	INITIAL RELEASE		

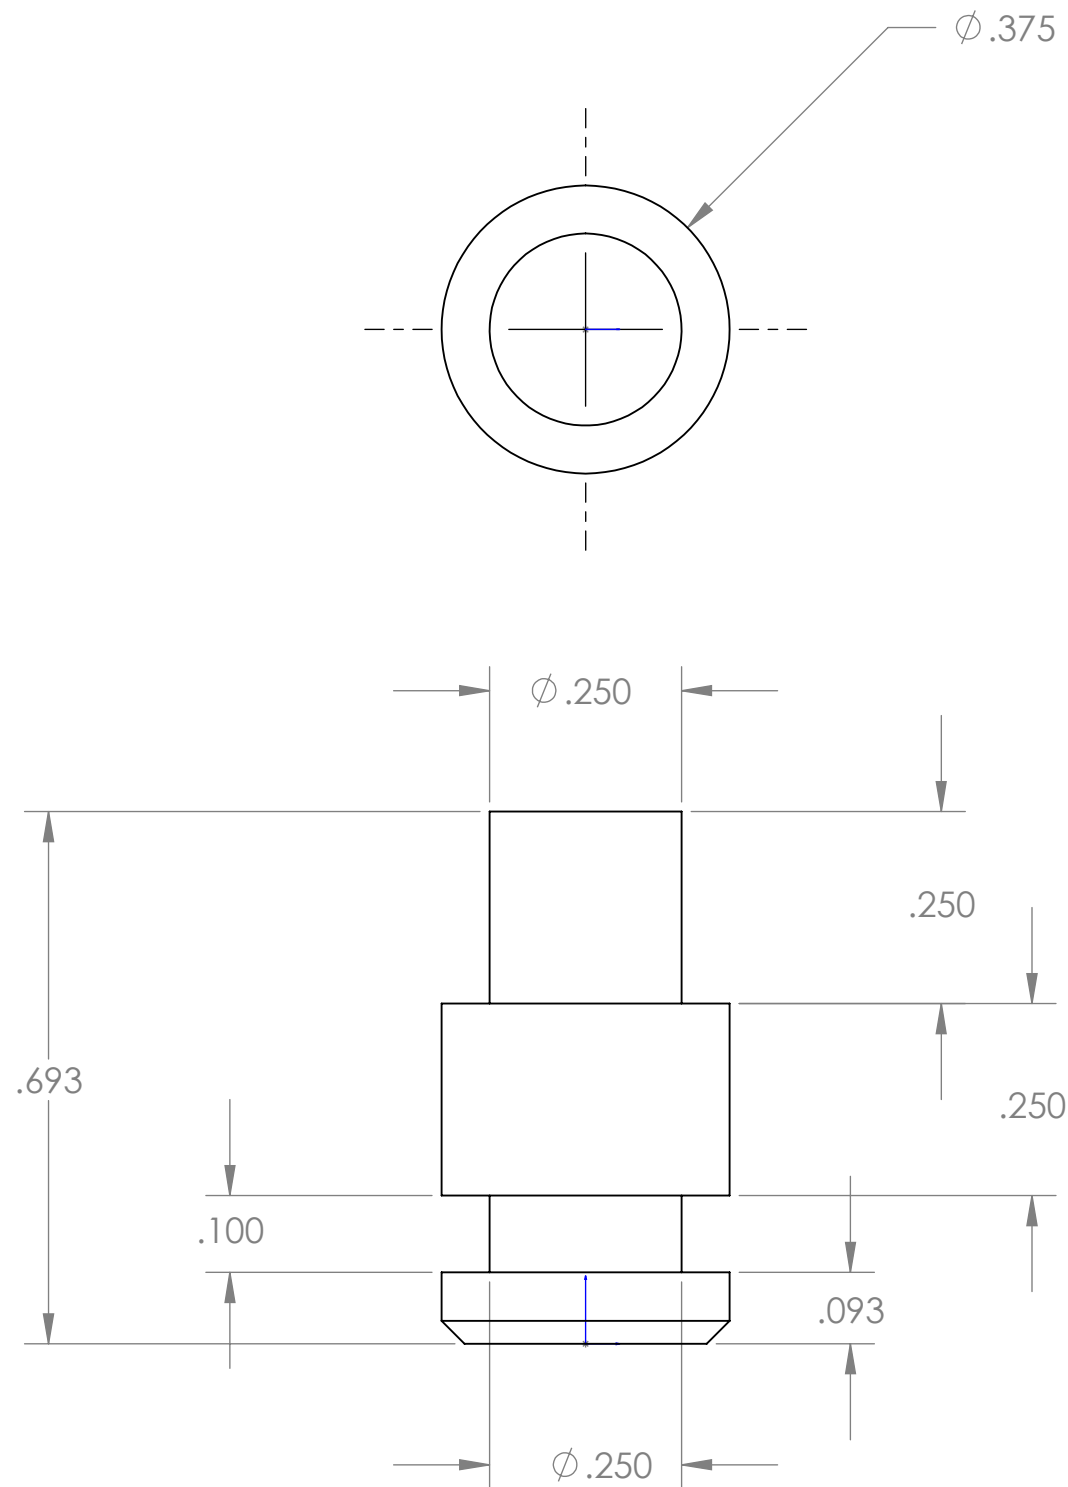

Titanium commercially pure

BILL OF MATERIALS										
NEXT ASSY Description		NEXT ASSY Number		UNLESS OTHERWISE SPECIFIED TOLERANCES ARE:			APPROVALS DATE		Monterey Bay Aquarium Research Institute MBARI 7700 Sandholdt RD. Moss Landing, CA 95039 PH: (831) 775-1700 	
				1 PLACE DIM ±1/16	2 PLACE DIM ±.02	3 PLACE DIM ±.005	ANGLES ±1°	DRAWN 4/3/2007		
THIRD ANGLE PROJECTION				1. DIMENSIONS ARE IN INCHES 2. DIMENSION LIMITS HELD AFTER PLATING. 3. REMOVE BURRS AND SHARP EDGES .015 MAX. 4. MACHINED FILLET RADII .0150-.030. 5. MACHINED DIAMETERS ON A COMMON CENTERLINE CONCENTRIC WITHIN .005 6. PERPENDICULARITY & PARALLELISM OF MACHINED SURFACES .002 PER INCH. MAX .012 INCHES FOR SINGLE SURFACE.			ENGINEER L. Bird		Spring Ear SIZE B DWG. NO. 1002365DWG REV. REV	
							CHECKED			
							PROJECT NO. 200010			
							PROJECT Continental Margins			
							WEIGHT		SCALE 4:1 CAD FILE: SHEET 1 OF 1	
				DO NOT SCALE DRAWING						

Status: