
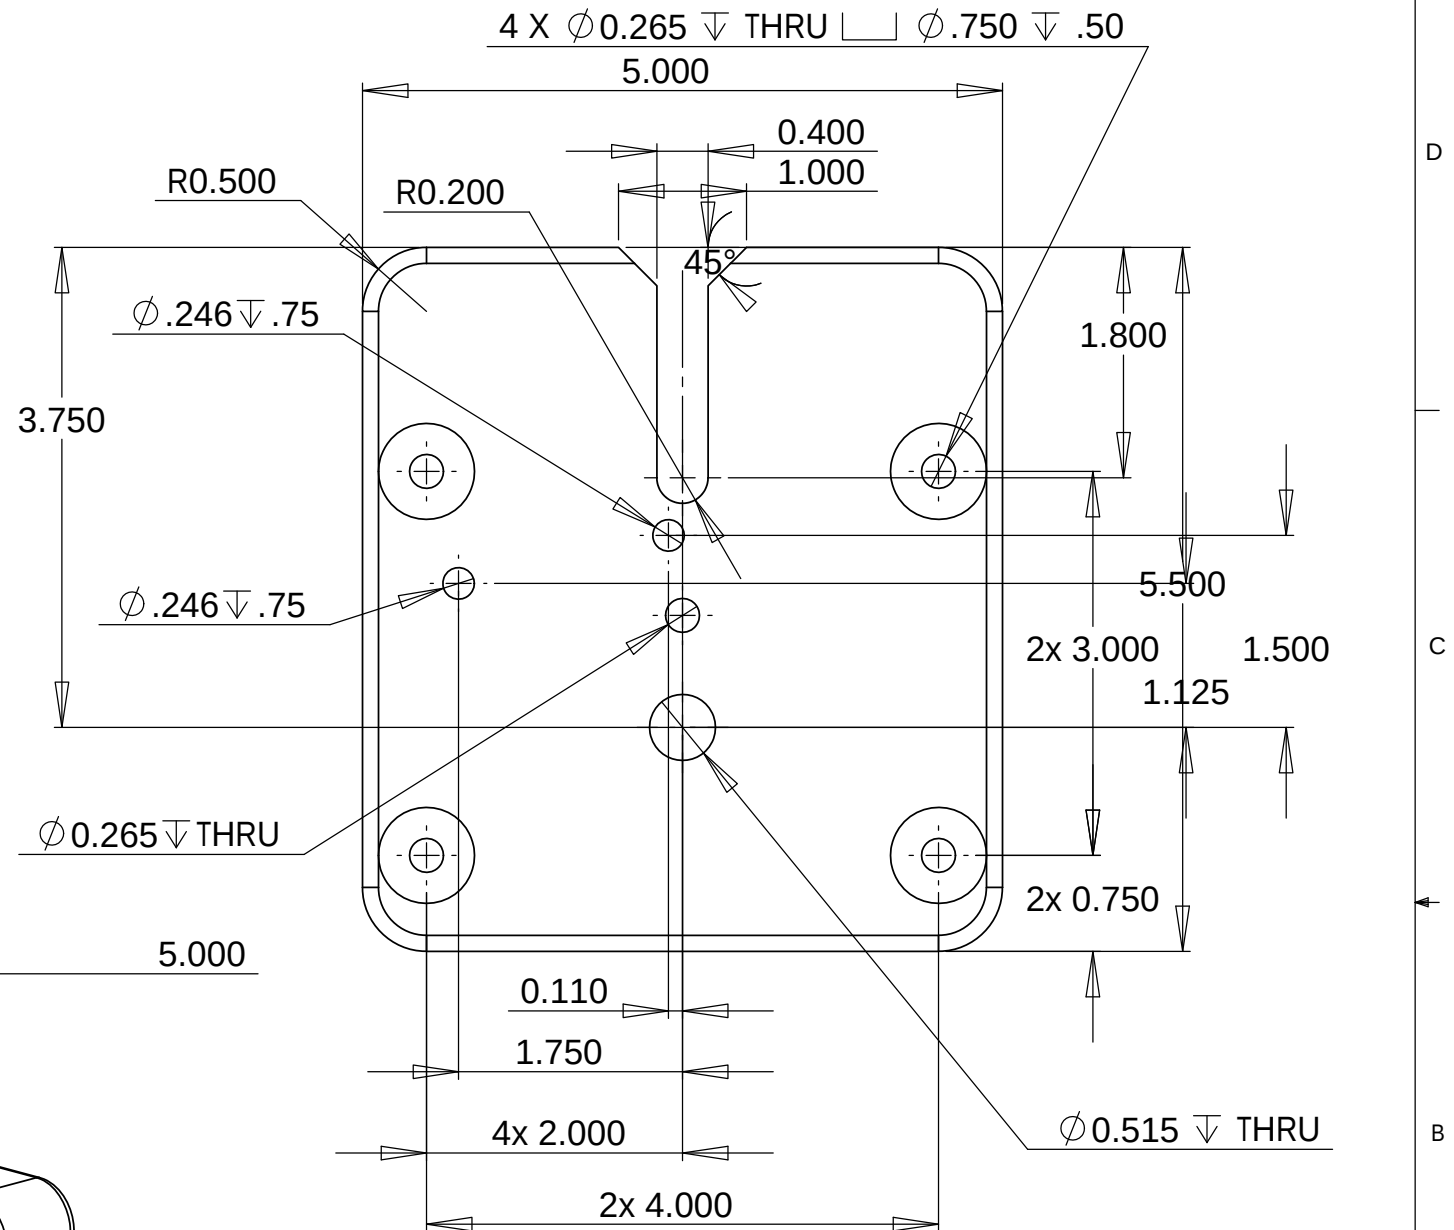


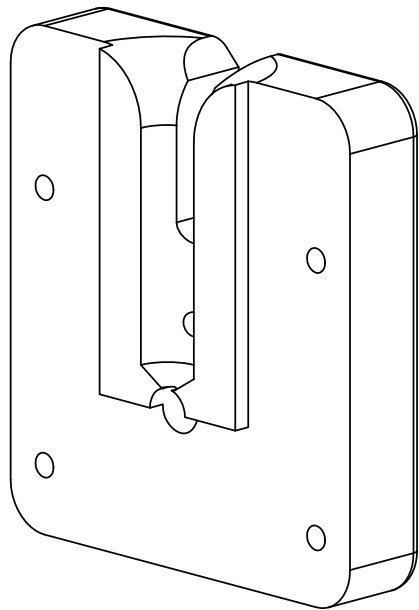

A

BILL OF MATERIALS									
Shop / Q.C.		UNLESS OTHERWISE SPECIFIED TOLERANCES ARE:				APPROVALS DATE		Monterey Bay Aquarium Research Institute	
Inspector		1 PLACE DIM ±1/16	2 PLACE DIM ±.02	3 PLACE DIM ±.005	ANGLES ±1°	DRAWN L. BIRD	07/20/06	MBARI 7700 Sandholdt RD. Moss Landing, CA 95039 PH: (831) 775-1700 	
Shop Foreman		1. DIMENSIONS ARE IN INCHES 2. DIMENSION LIMITS HELD AFTER PLATING. 3. REMOVE BURRS AND SHARP EDGES .015 MAX. 4. MACHINED FILET RADIUS .0150-.030. 5. MACHINED DIAMETERS ON A COMMON CENTERLINE CONCENTRIC WITHIN .005 6. PERPENDICULARITY & PARALLELISM OF MACHINED SURFACES .002 PER INCH, MAX .012 INCHES FOR SINGLE SURFACE.				ENGINEER		TRIGGER BLOCK bh edits	
Engineer						CHECKED			
						PROJECT NO. 200010			
NEXT ASSY Description	NEXT ASSY Number					PROJECT CONTINENTAL MARGINS STED			
Application		DO NOT SCALE DRAWING				WEIGHT		SIZE B DWG. NO. 1002356DWG	REV.
						SCALE 1:2		CAD FILE: MECH ENG ON TORNADO	SHEET 1 OF 1