


THE INFORMATION CONTAINED IN THIS DRAWING IS THE SOLE PROPERTY OF MBARI. ANY REPRODUCTION IN PART OR WHOLE WITHOUT THE WRITTEN PERMISSION OF MBARI IS PROHIBITED.



REVISIONS			
REV.	DESCRIPTION	DATE	APPROVED
1	INITIAL RELEASE		

$\phi 1.600$
 $\phi 0.453 \nabla 0.500$
1/2-20 UNF - 2B $\nabla 0.500$


$\perp 0.010$ A

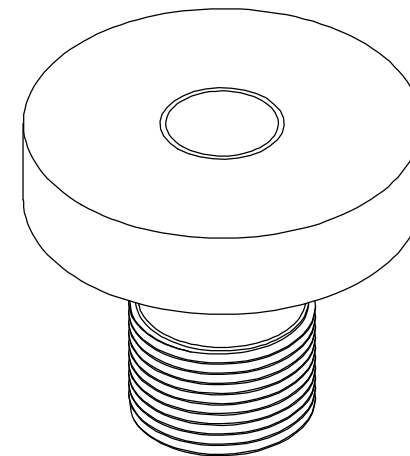

$+0.005$
 $4 \times R0.010 -0.005$

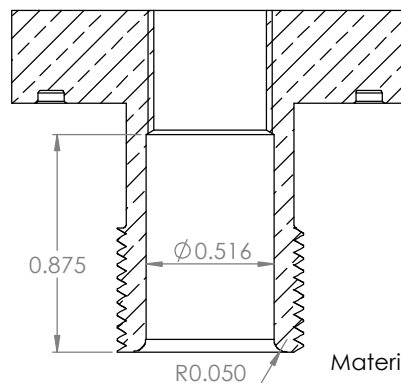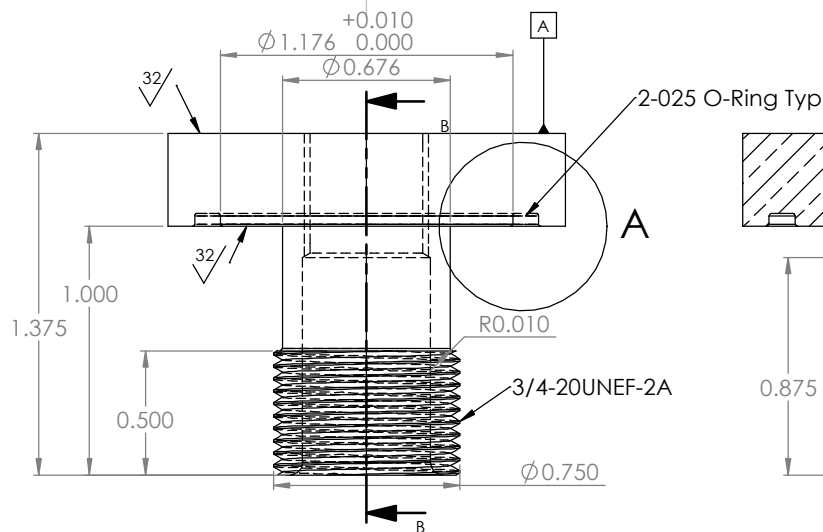

Material: Brass UNS-C36000

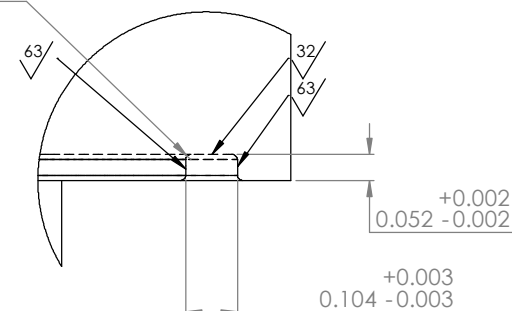

DETAIL A
SCALE 4 : 1

SECTION B-B

BILL OF MATERIALS

NEXT ASSY Description	NEXT ASSY Number	UNLESS OTHERWISE SPECIFIED TOLERANCES ARE:	APPROVALS	DATE	Monterey Bay Aquarium Research Institute MBARI 7700 Sandholdt RD. Moss Landing, CA 95039 PH: (831) 775-1700
		1 PLACE DIM ± 0.16 2 PLACE DIM ± 0.10 3 PLACE DIM ± 0.05 ANGLES $\pm 1^\circ$	DRAWN	6/25/2016	
		1. DIMENSIONS ARE IN INCHES 2. DIMENSION LIMITS HELD AFTER PLATING. 3. REMOVE BURRS AND SHARP EDGES .015 MAX. 4. MACHINED FILLET RADI $\phi 0.150 -0.00$ 5. MACHINED DIAMETERS ON A COMMON CENTERLINE CONCENTRIC WITHIN .005 6. PERPENDICULARITY & PARALLELISM OF MACHINED SURFACES .005 PER INCH, MAX .012 INCHES FOR SINGLE SURFACE.	ENGINEER H. Thomas		
		DO NOT SCALE DRAWING	CHECKED		
THIRD ANGLE PROJECTION			PROJECT NO. 368000		Adapter, .5in PNA to .75in PNA
			PROJECT DMO AUV Operations		
			WEIGHT		
			SCALE 2:1	CAD FILE:	SIZE B DWG. NO. 100221148 REV. REV
					SHEET 1 OF 1

Status: