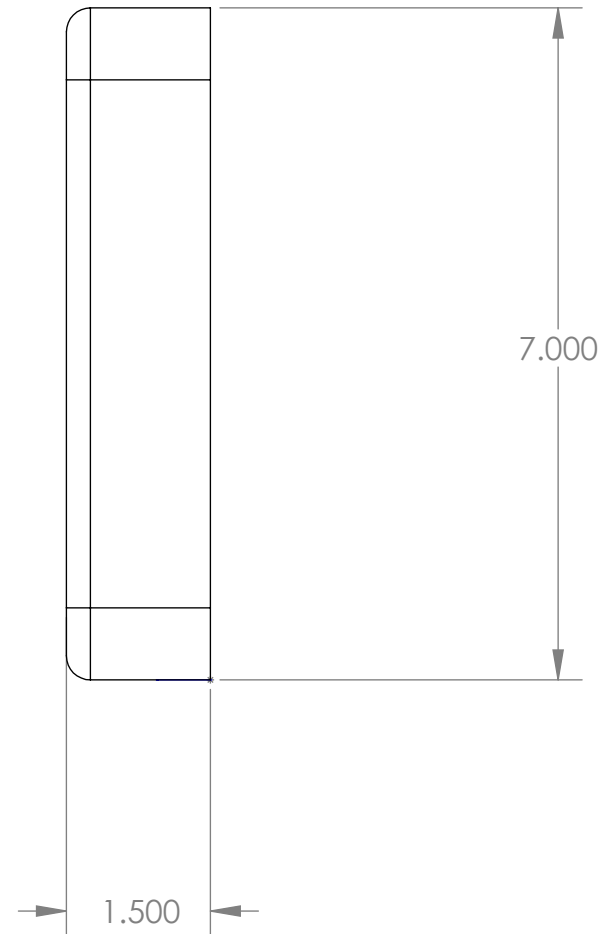


Status:

BILL OF MATERIALS												
NEXT ASSY Description	NEXT ASSY Number	UNLESS OTHERWISE SPECIFIED TOLERANCES ARE: 1 PLACEDIM ±1/16 2 PLACEDIM ±.02 3 PLACEDIM ±.005 ANGLES ±1°			APPROVALS	DATE	Monterey Bay Aquarium Research Institute MBARI 7700 Sandholdt RD. Moss Landing, CA 95039 PH: (831) 775-1700 					
					DRAWN	9/19/2007						
THIRD ANGLE PROJECTION		1. DIMENSIONS ARE IN INCHES 2. DIMENSION LIMITS HELD AFTER PLATING. 3. REMOVE BURRS AND SHARP EDGES .015 MAX. 4. MACHINED FILLET RADII .0150-.030. 5. MACHINED DIAMETERS ON A COMMON CENTERLINE CONCENTRIC WITHIN .005 6. PERPENDICULARITY & PARALLELISM OF MACHINED SURFACES .002 PER INCH. MAX .012 INCHES FOR SINGLE SURFACE. DO NOT SCALE DRAWING			ENGINEER					Cam Lock Mount		
					CHECKED							
					PROJECT NO.		SIZE B					
					PROJECT							
						SCALE 1:2		CAD FILE:		SHEET 1	OF 1	