



		REVISIONS		
ZONE	REV.	DESCRIPTION	DATE	APPROVED

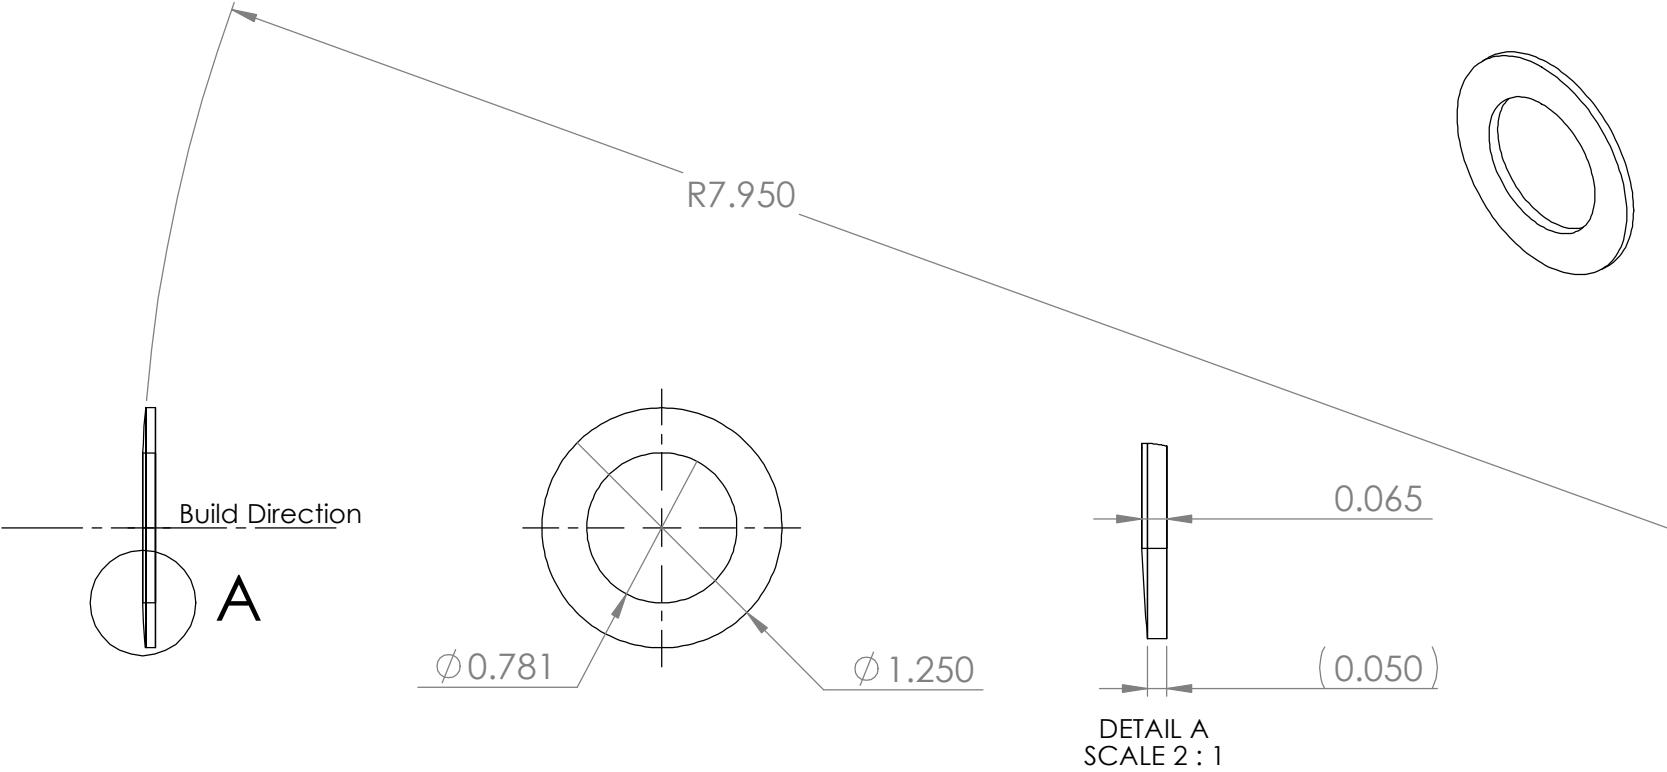

Material: Fortus ABS

		DIMENSIONS ARE IN INCHES TOLERANCES: FRACTIONAL ± ANGULAR: MACH ± BEND ± TWO PLACE DECIMAL ± THREE PLACE DECIMAL ±	APPROVALS		DATE	Monterey Bay Aquarium Research Institute MBARI 7700 Sandholdt RD. Moss Landing, CA 95039 PH: (831) 775-1700 
			DRAWN			
			CHECKED			
			ENGINEER			
		MATERIAL	PROJECT NO.		Spacer, Penetrator, .75in x 1.25in SIZE A DWG. NO. REV. SCALE:1:1 WEIGHT: SHEET 1 OF 2	
			PROJECT			
NEXT ASSY	USED ON	FINISH				
APPLICATION		DO NOT SCALE DRAWING				

		REVISIONS			
ZONE	REV.	DESCRIPTION		DATE	APPROVED

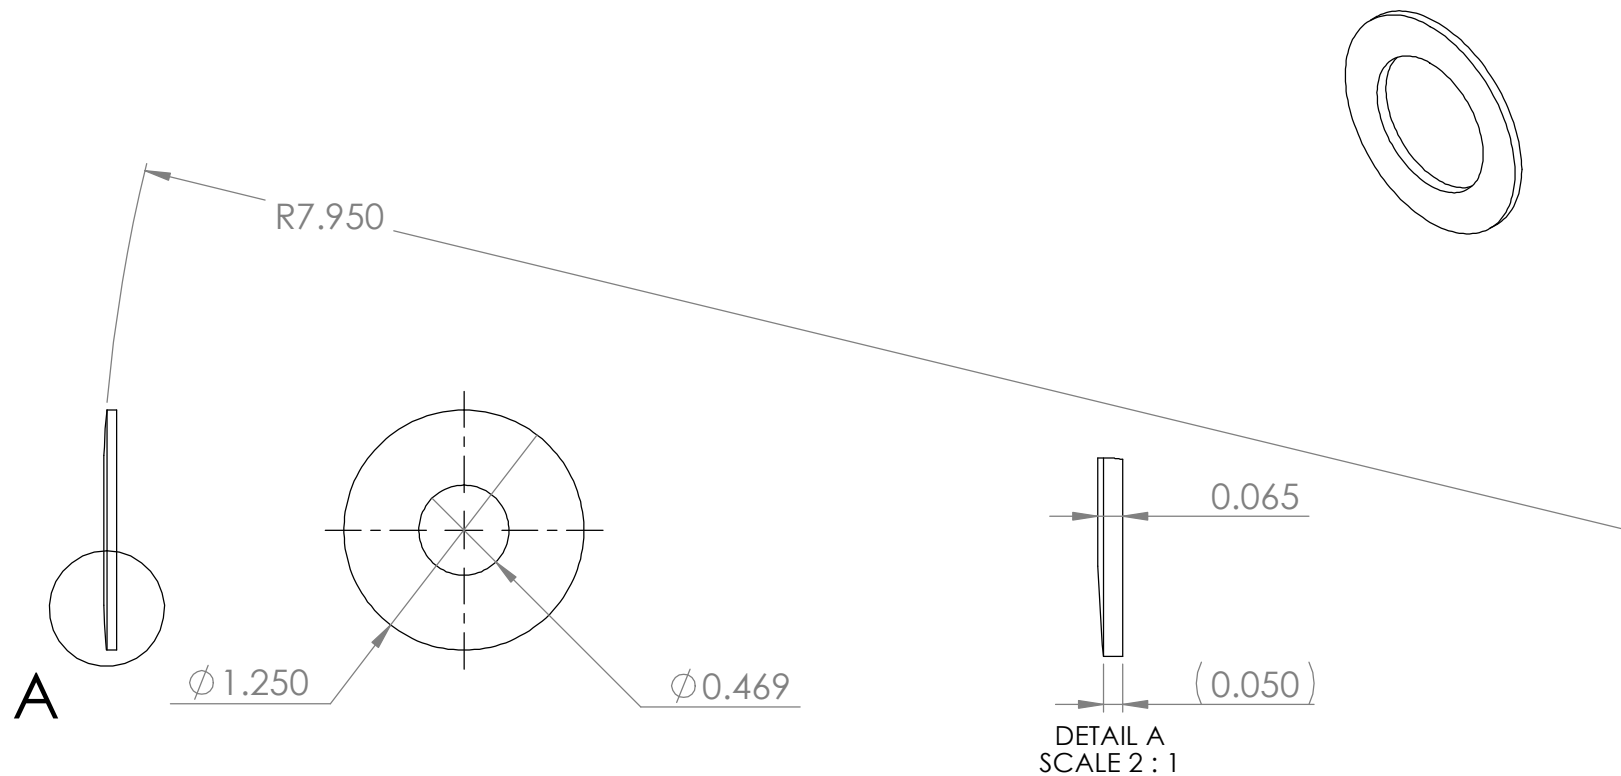

Material: Delrin

		DIMENSIONS ARE IN INCHES TOLERANCES: FRACTIONAL ± ANGULAR: MACH ± BEND ± TWO PLACE DECIMAL ± THREE PLACE DECIMAL ±	APPROVALS		DATE	Monterey Bay Aquarium Research Institute MBARI 7700 Sandholdt RD. Moss Landing, CA 95039 PH: (831) 775-1700	
			DRAWN				
			CHECKED				
			ENGINEER				
		MATERIAL	--	PROJECT NO.		Spacer, Penetrator, .437in x 1.25in	
		FINISH	--	PROJECT			
NEXT ASSY	USED ON						
APPLICATION		DO NOT SCALE DRAWING				SIZE	REV.
						A	
				SCALE:1:1		WEIGHT:	SHEET 2 OF 2