



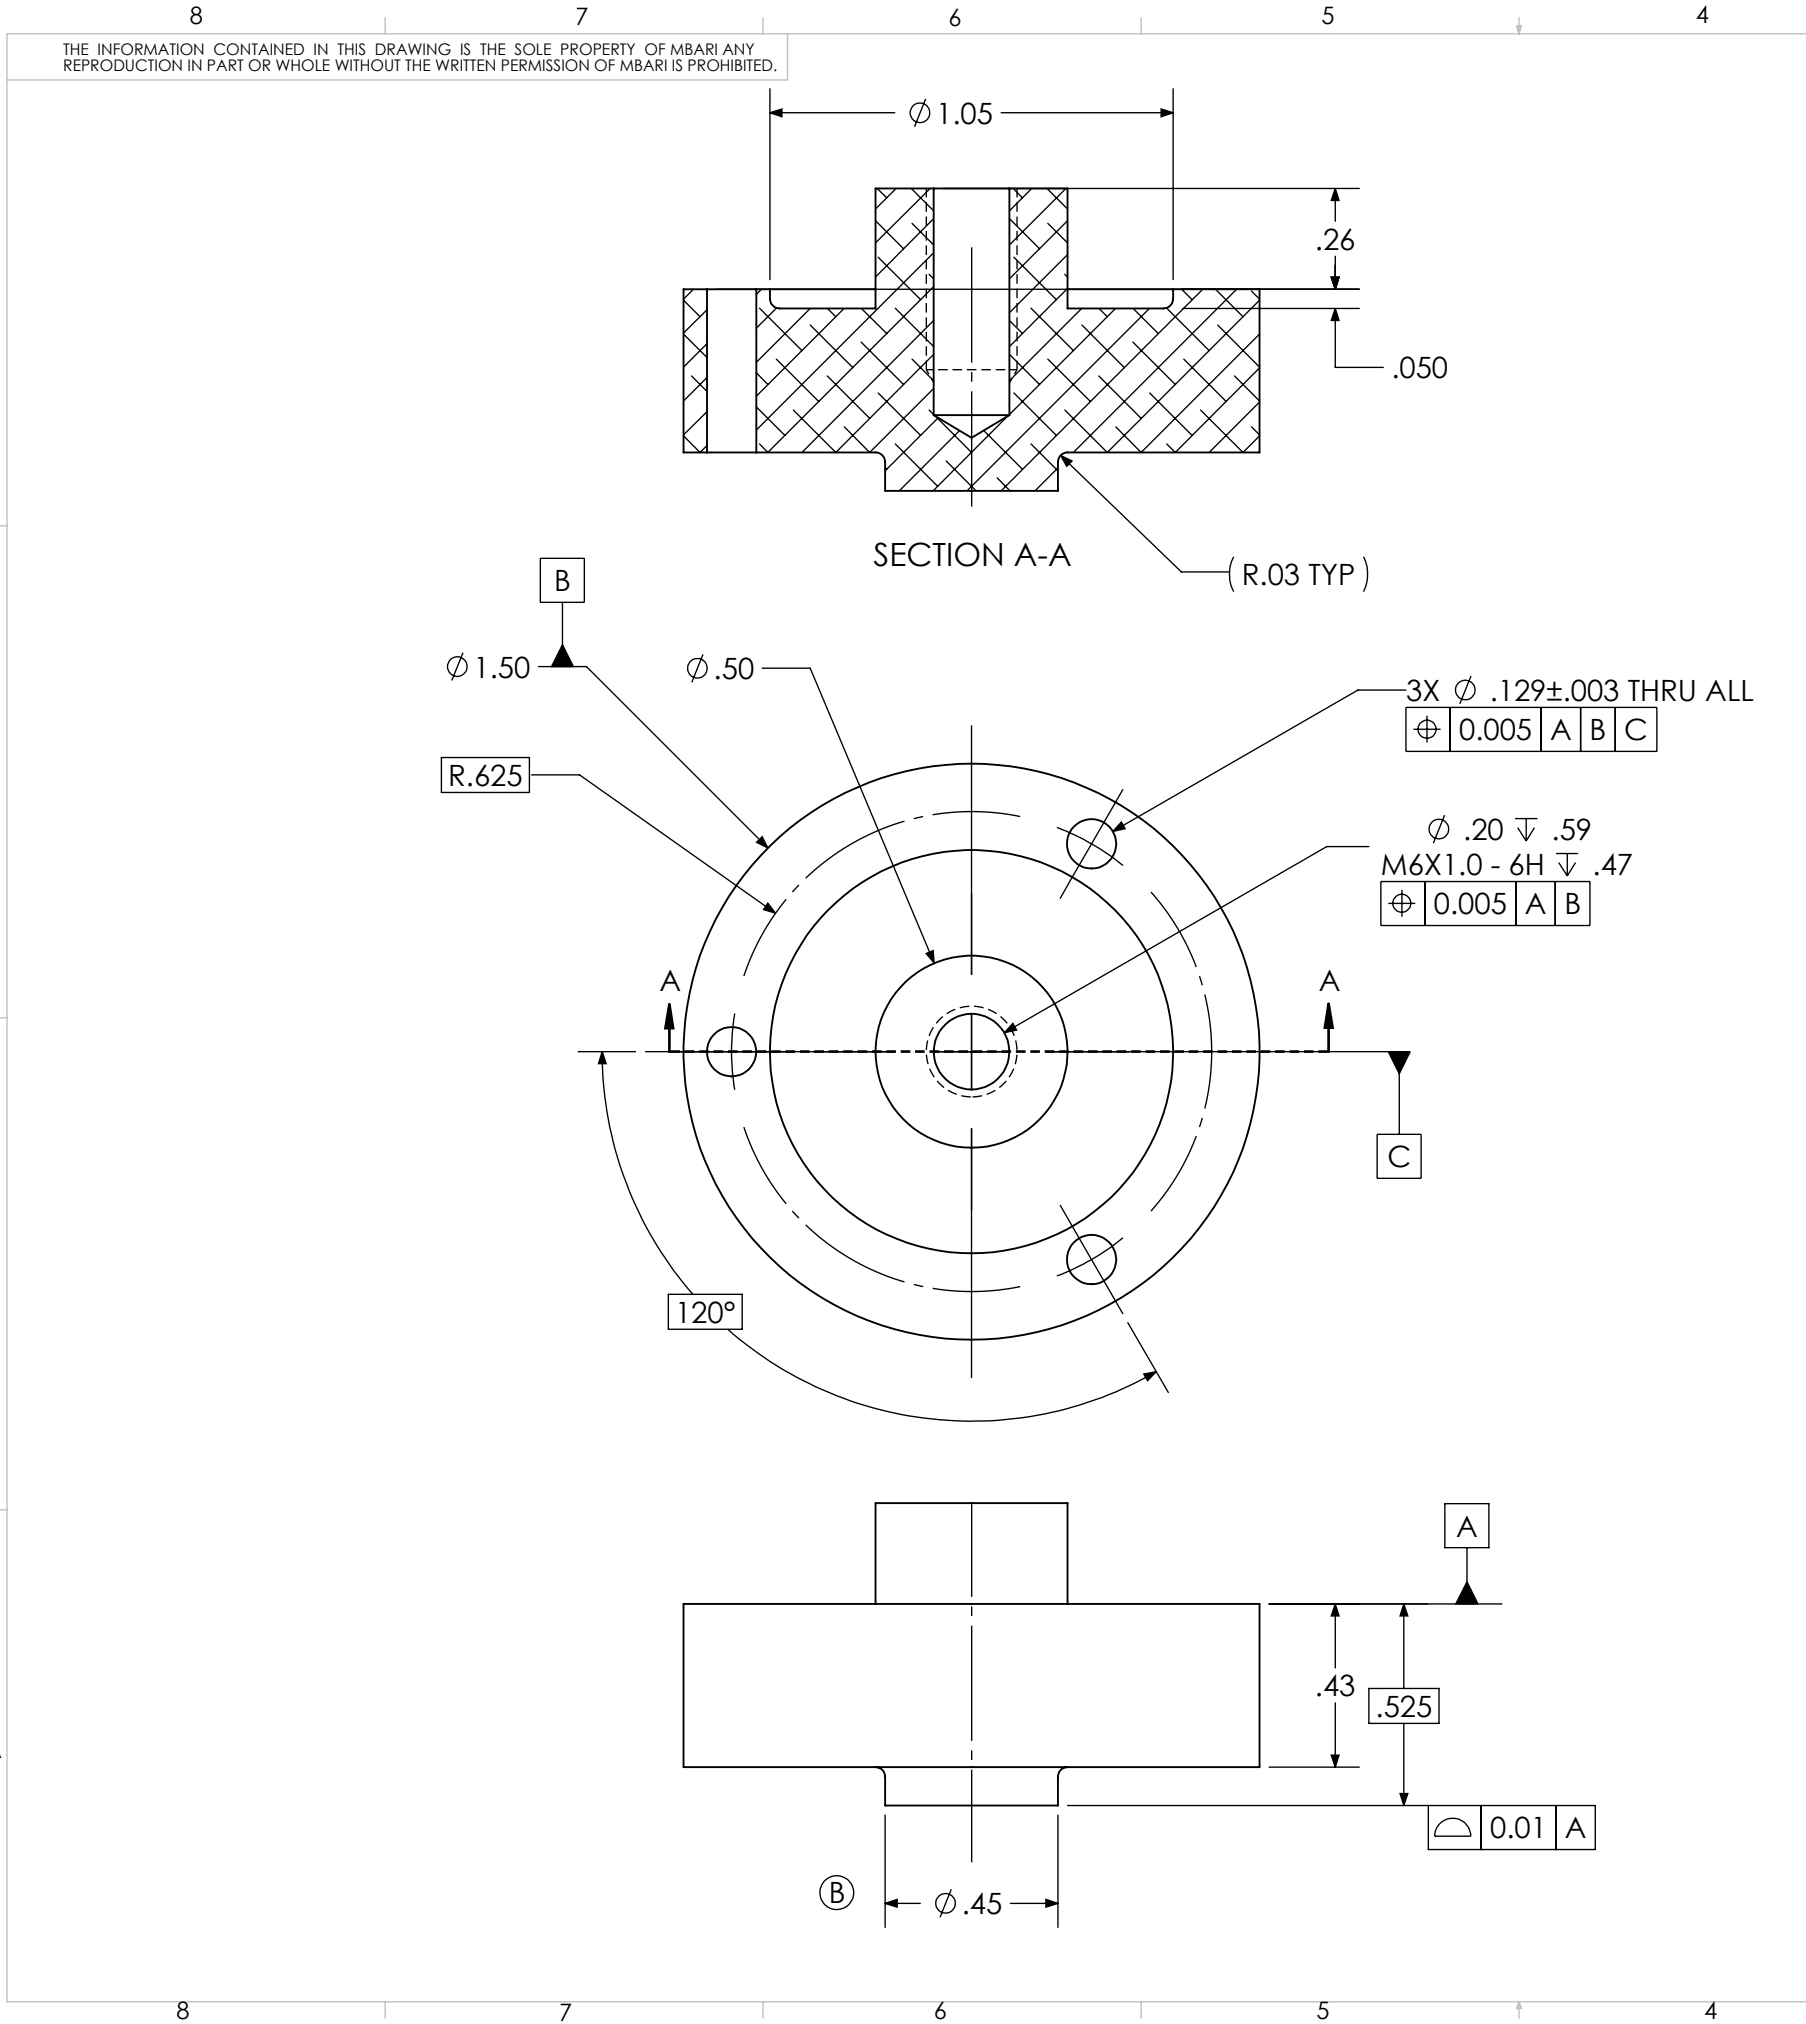

REVISIONS				
ZONE	REV.	DESCRIPTION	DATE	APPROVED
	A	ORIGINAL RELEASE	5/4/2023	E. NICHOLSON
A3	B	MODIFIED DIAMETER OF PRESSURE PUCK TO MATCH SELECTED SENSOR. ADDED PN, PROJECT, AND NHA INFO	5/18/2023	E. NICHOLSON
	C	CHANGED CONNECTION STYLE TO THREADED BOSS FROM DOWEL PIN TO FIT NEW LINEAR ACTUATOR.	8/1/2023	E. NICHOLSON

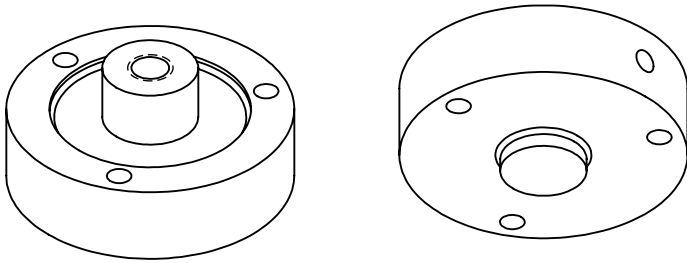

ACTUAL SIZE

7. MATERIAL: AL 6061-O.

UNLESS OTHERWISE SPECIFIED TOLERANCES ARE:				APPROVALS	DATE	MONTEREY BAY AQUARIUM RESEARCH INSTITUTE		
1 PLACE DIM $\pm 1/16$	2 PLACE DIM $\pm .02$	3 PLACE DIM $\pm .005$	ANGLES $\pm 1^\circ$	DRAWN: ENOCH NICHOLSON	05/04/2023	MBARI 7700 SANDHOLDT RD. MOSS LANDING, CA 95039 PH: (831) 775-1700		
1. DIMENSIONS ARE IN INCHES				ENGINEER: ENOCH NICHOLSON	05/04/2023			
2. DIMENSION LIMITS HELD AFTER PLATING.				CHECKED: X	XX/XX/XXXX	RAM TOP		
3. REMOVE BURRS AND SHARP EDGES .015 MAX.				PROJECT NO: 706008				
4. MACHINED FILLET RADII .0150-.030.				PROJECT: READI-NET		SIZE B		
5. MACHINED DIAMETERS ON A COMMON CENTERLINE CONCENTRIC WITHIN .005				NHA: 100221873				
6. PERPENDICULARITY & PARALLELISM OF MACHINED SURFACES .002 PER INCH. MAX .012 INCHES FOR SINGLE SURFACE.				DO NOT SCALE DRAWING	WEIGHT: 0.07 LB.	SCALE 2:1	DWG. NO. 100221883	REV. C
								SHEET 1 OF 1