


THE INFORMATION CONTAINED IN THIS DRAWING IS THE SOLE PROPERTY OF MBARI ANY REPRODUCTION IN PART OR WHOLE WITHOUT THE WRITTEN PERMISSION OF MBARI IS PROHIBITED.

REVISIONS				
ZONE	REV.	DESCRIPTION	DATE	APPROVED
	A	ORIGINAL RELEASE	9/18/2023	E.NICHOLSON

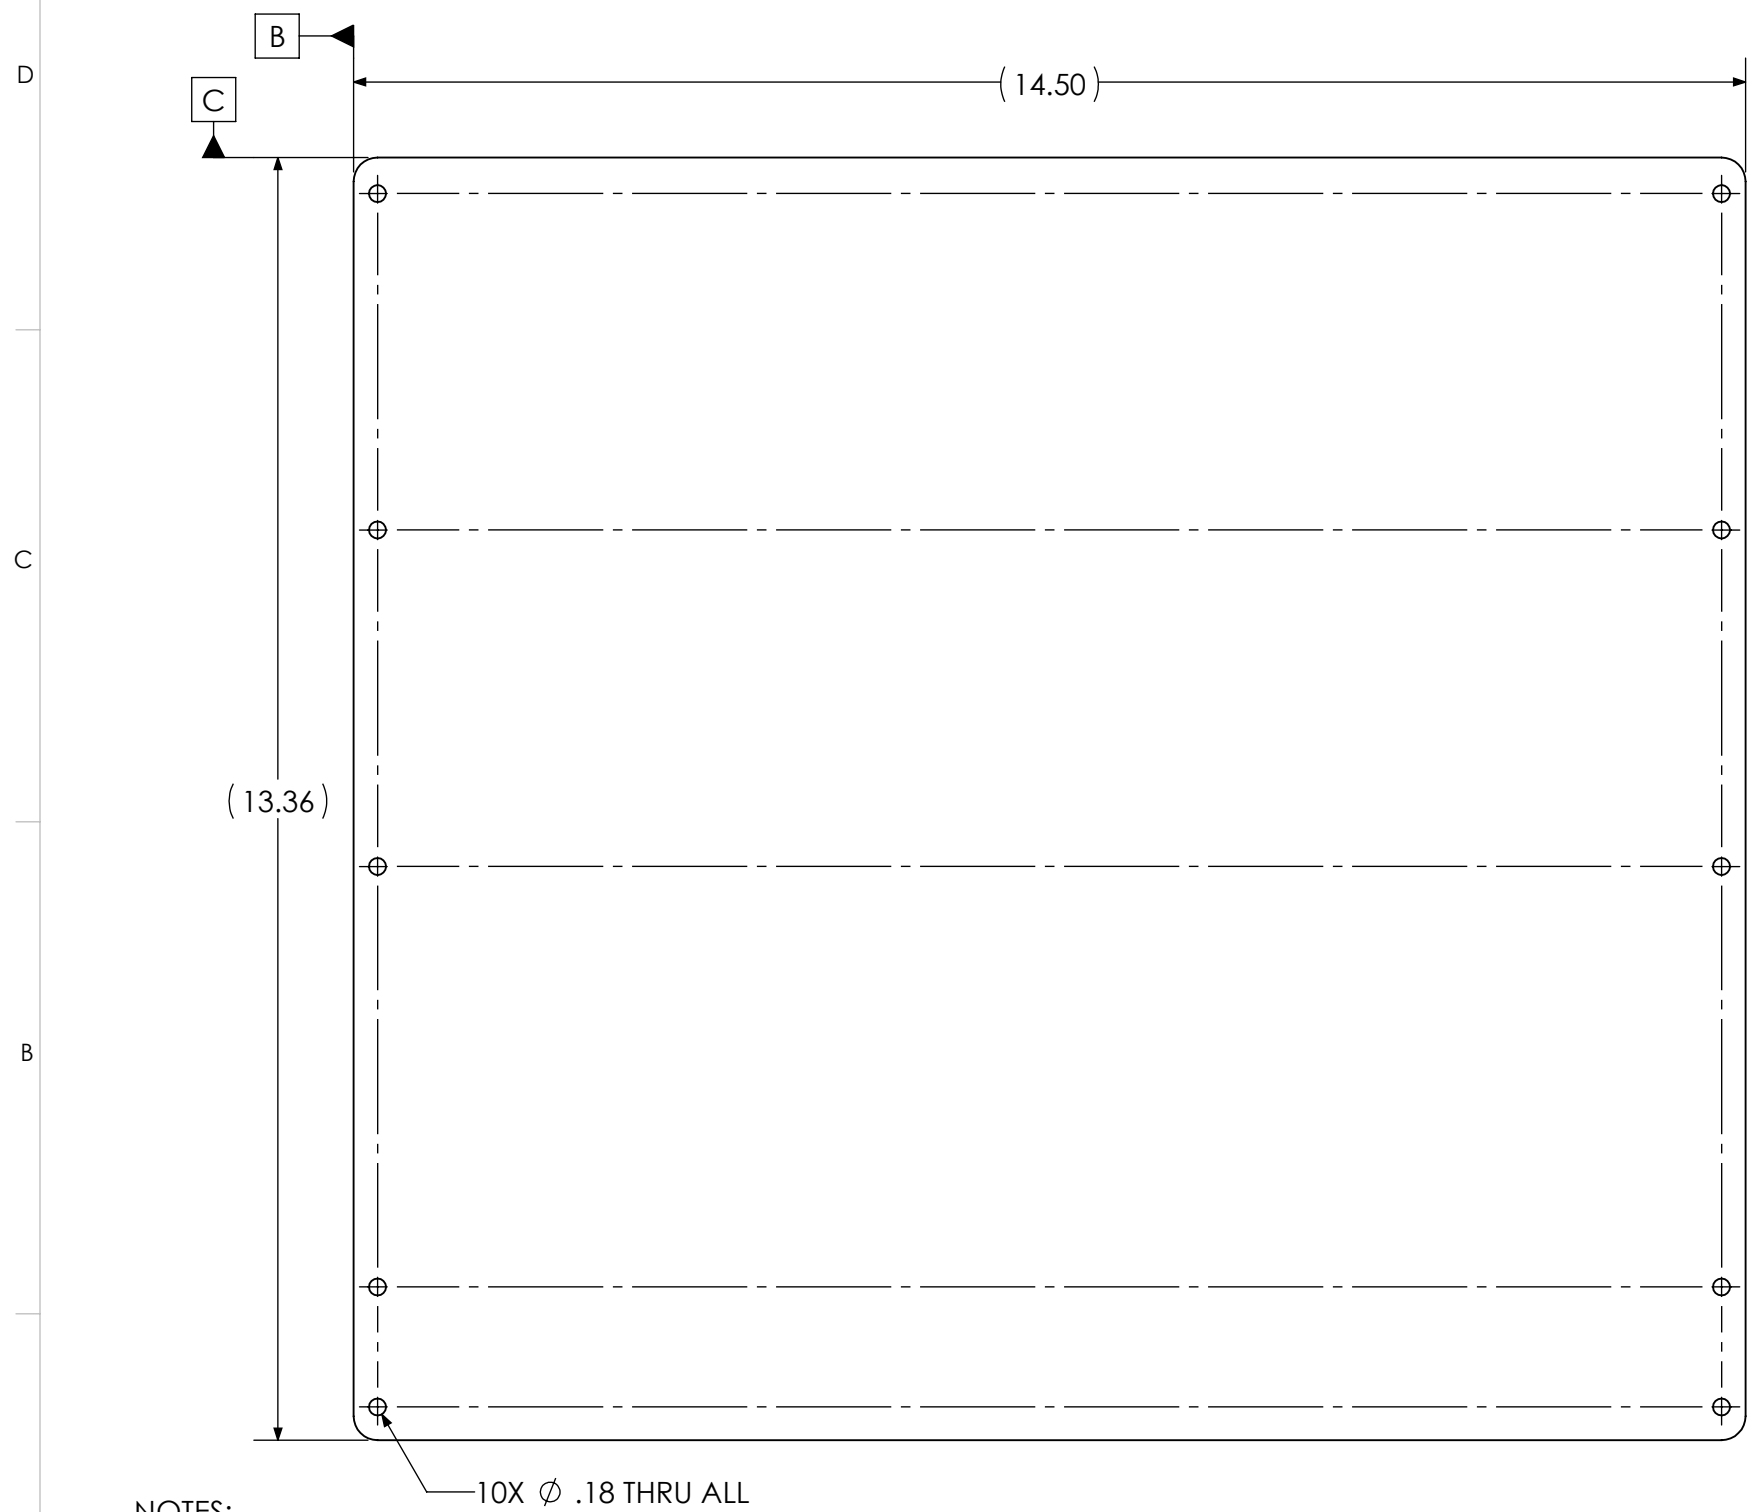

NOTES: — 10X Ø .18 THRU ALL

1.

	.05	A	B	C
---	-----	---	---	---

 ALL OVER. GEOMETRY CONTROLLED BY CAD FILES '100222012 ENCLOSURE SHORT SIDE WALL_A.DXF'. QUERIED MODEL DIMENSIONS SHOULD BE TREATED AS BASIC.
2.

	.005	A	B	C
---	------	---	---	---

 ON ALL HOLE FEATURES.

UNLESS OTHERWISE SPECIFIED				APPROVALS		DATE		MONTEREY BAY AQUARIUM RESEARCH INSTITUTE					
1 PLACE DIM ±1/16		2 PLACE DIM ±.02		3 PLACE DIM ±.005		ANGLES ±1°		DRAWN: ENOCH NICHOLSON 2023-09-15		MBARI 7700 SANDHOLDT RD. MOSS LANDING, CA 95039 PH: (831) 775-1700			
DIMENSIONS ARE IN INCHES. - DIMENSION LIMITS HELD AFTER PLATING. - REMOVE BURRS AND SHARP EDGES .015 MAX. - MACHINED FILLET RADII .015-.030. -  .005 FOR MACHINED DIAMETERS SHARING A C -  OF MACHINED SURFACES .002 PER INCH. MAX .012 INCHES FOR SINGLE SURFACE. -  ON MACHINED SURFACES -  ON DRILLED HOLES								ENGINEER: ENOCH NICHOLSON 2023-09-15		ENCLOSURE SHORT SIDE WALL			
								CHECKED: X XX/XX/XXXX					
								PROJECT: 706008 READI-NET					
								MATERIAL: ACRYLIC					
								NHA: X					
								SIZE B		DWG. NO. 100222012		REV. A	
DO NOT SCALE DRAWING								WEIGHT: 1.57 LB.		SCALE 1:2		SHEET 1 OF 1	