
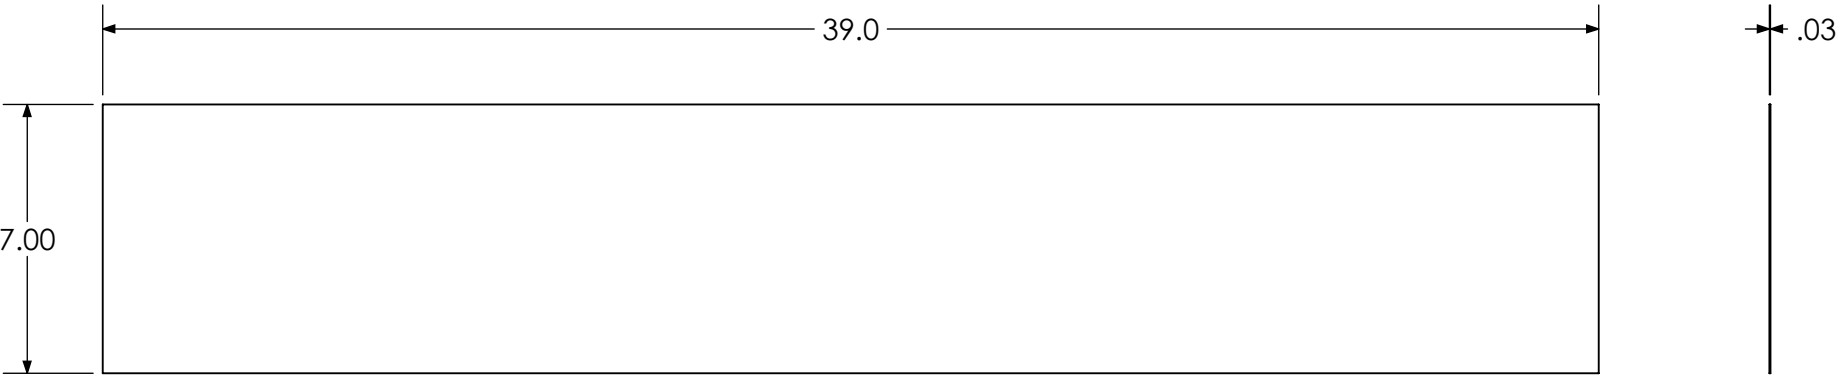


THE INFORMATION CONTAINED IN THIS DRAWING IS THE SOLE PROPERTY OF MBARI ANY REPRODUCTION IN PART OR WHOLE WITHOUT THE WRITTEN PERMISSION OF MBARI IS PROHIBITED.

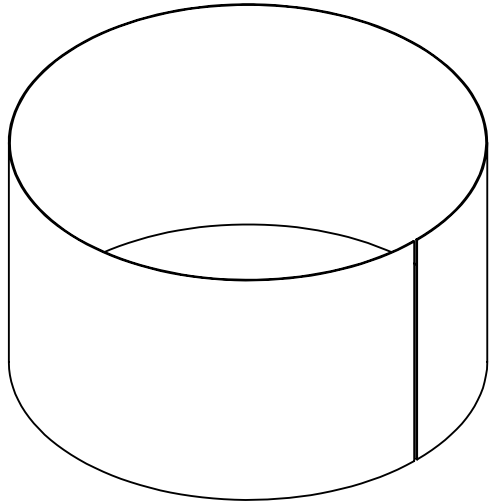

REVISIONS				
ZONE	REV.	DESCRIPTION	DATE	APPROVED
	A	ORIGINAL RELEASE	5/15/2024	E.NICHOLSON

UNLESS OTHERWISE SPECIFIED				APPROVALS	DATE	MONTEREY BAY AQUARIUM RESEARCH INSTITUTE MBARI 7700 SANDHOLDT RD. MOSS LANDING, CA 95039 PH: (831) 775-1700 		
1 PLACE DIM ±1/16	2 PLACE DIM ±.02	3 PLACE DIM ±.005	ANGLES ±1°	DRAWN: ENOCH NICHOLSON	2024-01-03			
- DIMENSIONS ARE IN INCHES. - DIMENSION LIMITS HELD AFTER PLATING. - REMOVE BURRS AND SHARP EDGES .015 MAX. - MACHINED FILLET RADII .015-.030. -  .005 FOR MACHINED DIAMETERS SHARING A Q. -  &  OF MACHINED SURFACES .002 PER INCH. MAX .012 INCHES FOR SINGLE SURFACE. -  ON MACHINED SURFACES -  ON DRILLED HOLES				ENGINEER: ENOCH NICHOLSON	2024-01-03			
				CHECKED: X	XX/XX/XXXX			
				PROJECT: 706008 READI-NET		CYLINDER WRAP		
				MATERIAL: PETG		SIZE B	DWG. NO. 100222223	REV. A
DO NOT SCALE DRAWING				WEIGHT: 0.42 LB.		SCALE 1:5		SHEET 1 OF 1