


THE INFORMATION CONTAINED IN THIS DRAWING IS THE SOLE PROPERTY OF MBARI ANY REPRODUCTION IN PART OR WHOLE WITHOUT THE WRITTEN PERMISSION OF MBARI IS PROHIBITED.

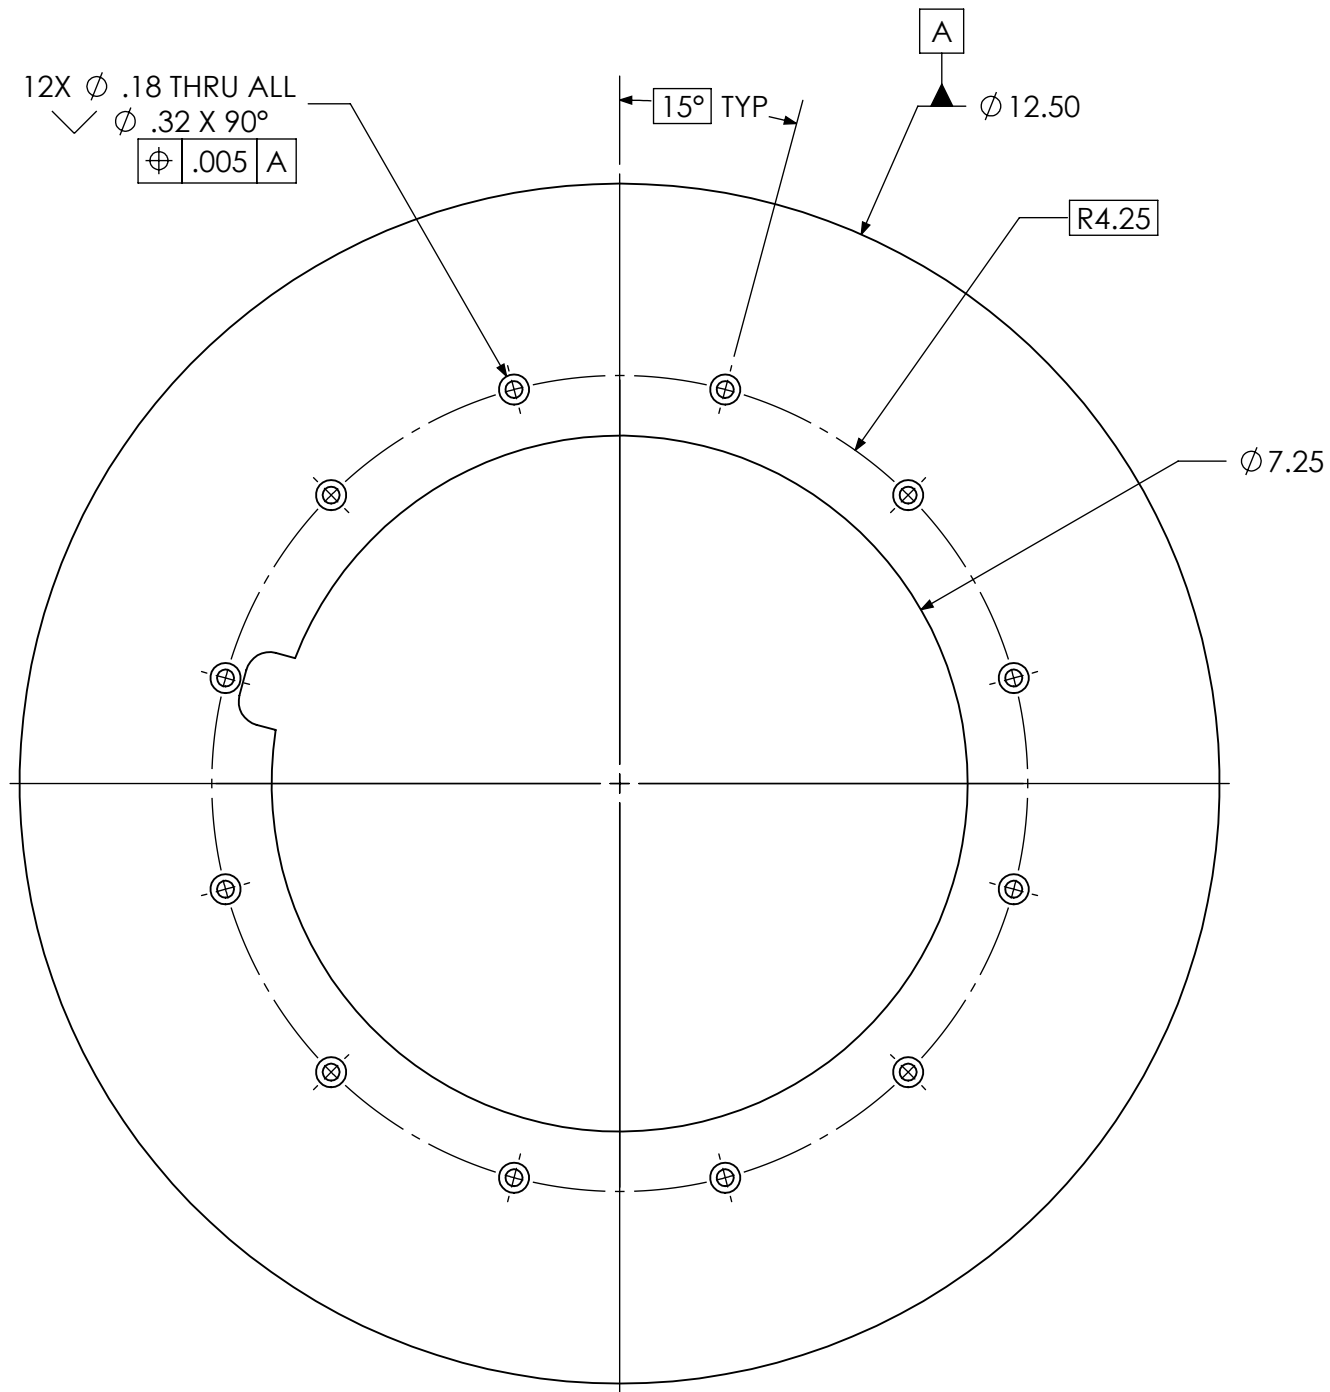

REVISIONS				
ZONE	REV.	DESCRIPTION	DATE	APPROVED
	A	ORIGINAL RELEASE	4/11/2024	E.NICHOLSON
	B	ADJUSTED CUTOUT SIZE FOR NEW DRIVE FEATURE	5/14/2024	E.NICHOLSON

→||← .125±.013

- NOTES:
1. UNLESS OTHERWISE SPECIFIED,  0.05 A ALL OVER.
GEOMETRY CONTROLLED BY CAD FILE '100222174 CYLINDER BASE PLATE_A.STEP'. QUERIED MODEL DIMENSIONS SHOULD BE TREATED AS BASIC.
 2. TEXTURE IS SMOOTH ON BOTH SIDES. USE STOCK MATERIAL MCM 8586K461 OR EQUIVALENT.
 3. CSK FOR M4 FLAT HEAD SCREW

UNLESS OTHERWISE SPECIFIED				APPROVALS		DATE		MONTEREY BAY AQUARIUM RESEARCH INSTITUTE				
1 PLACE DIM ±1/16	2 PLACE DIM ±.02	3 PLACE DIM ±.005	ANGLES ±1°	DRAWN: ENOCH NICHOLSON 2024-01-03		ENGINEER: ENOCH NICHOLSON 2024-01-03		MBARI 7700 SANDHOLDT RD. MOSS LANDING, CA 95039 PH: (831) 775-1700				
- DIMENSIONS ARE IN INCHES. - DIMENSION LIMITS HELD AFTER PLATING. - REMOVE BURRS AND SHARP EDGES .015 MAX. - MACHINED FILLET RADII .015-.030. -  .005 FOR MACHINED DIAMETERS SHARING A C. -  OF MACHINED SURFACES .002 PER INCH. MAX .012 INCHES FOR SINGLE SURFACE. -  ON MACHINED SURFACES -  ON DRILLED HOLES				CHECKED: X XX/XX/XXXX		PROJECT: 706008 READI-NET		CYLINDER BASE PLATE				
				MATERIAL: ABS - BLACK		NHA: X						
DO NOT SCALE DRAWING				WEIGHT: 0.37 LB.		SCALE 1:2		SIZE B		DWG. NO. 100222174		REV. B
								SHEET 1		OF 1		