
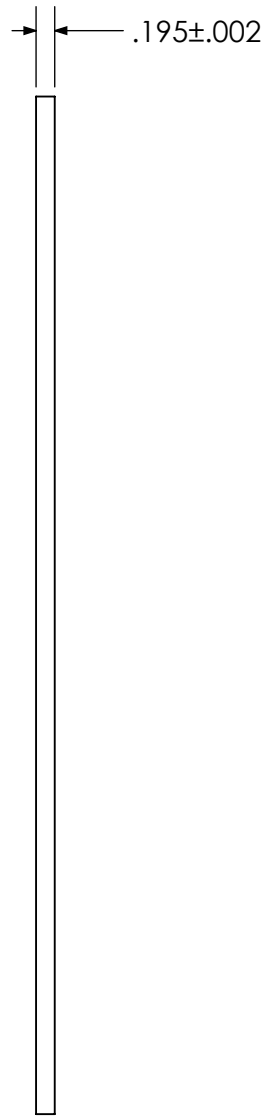


THE INFORMATION CONTAINED IN THIS DRAWING IS THE SOLE PROPERTY OF MBARI ANY REPRODUCTION IN PART OR WHOLE WITHOUT THE WRITTEN PERMISSION OF MBARI IS PROHIBITED.

REVISIONS				
ZONE	REV.	DESCRIPTION	DATE	APPROVED
	A	ORIGINAL RELEASE	4/11/2024	E.NICHOLSON
	B	UPDATE THICKNESS FOR NEW FINS	8/2/2024	E.NICHOLSON

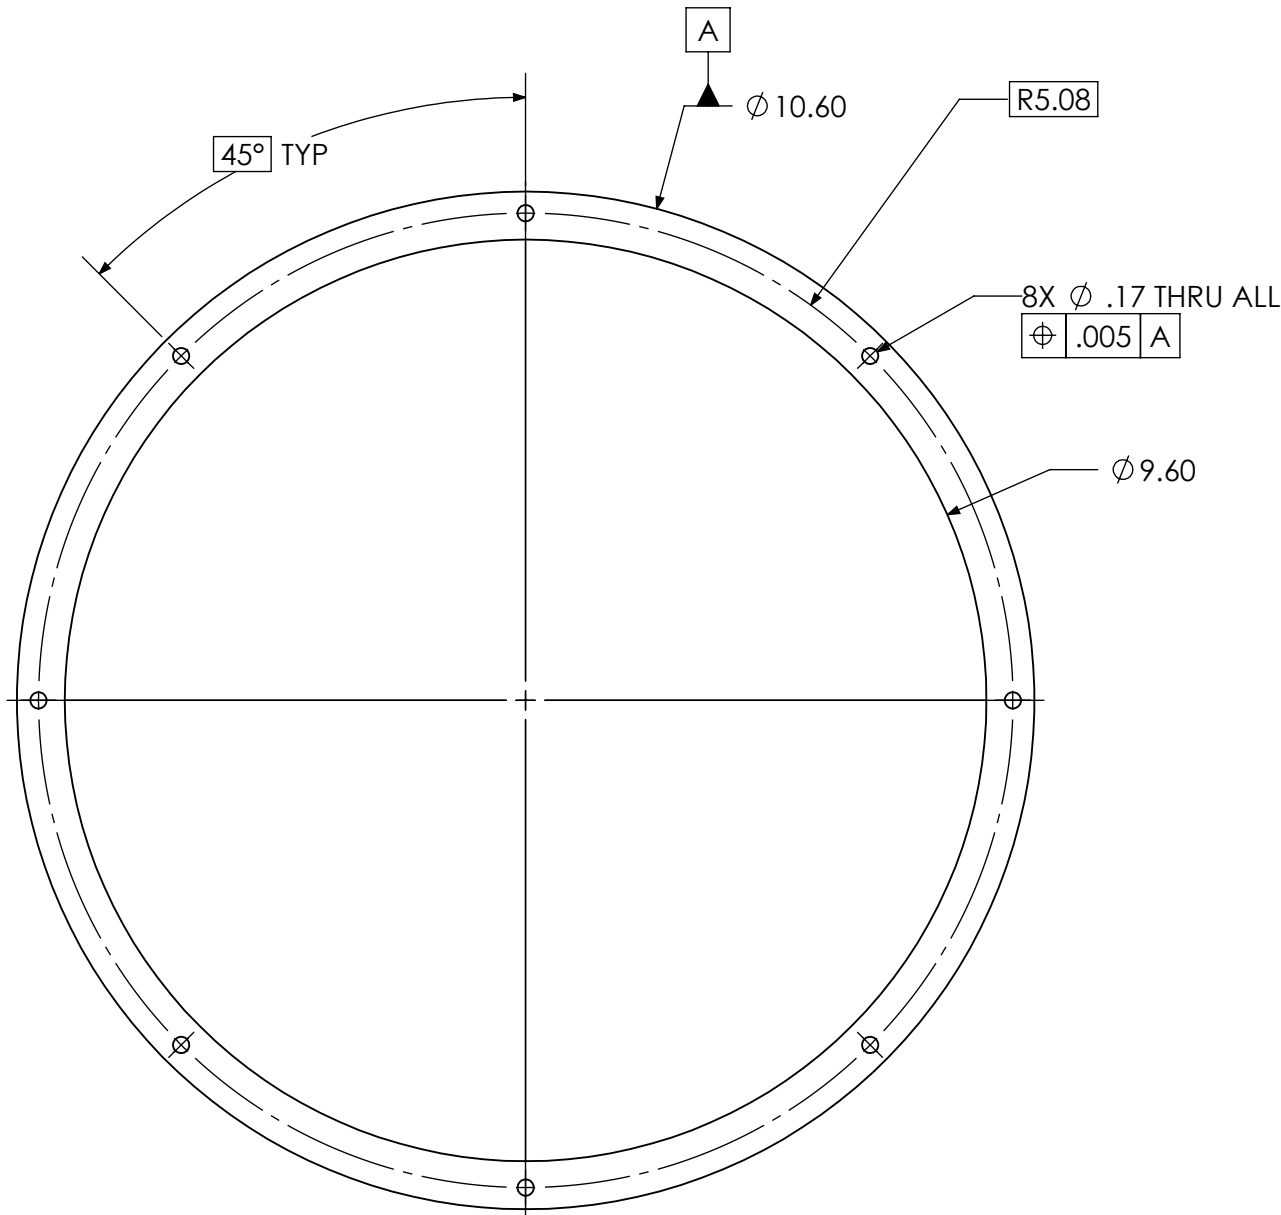

NOTES:

1. UNLESS OTHERWISE SPECIFIED,  ALL OVER.
GEOMETRY CONTROLLED BY CAD FILE '100222085 CAROUSEL
ENCODER FIN SPACER_A.STEP'. QUERIED MODEL DIMENSIONS
SHOULD BE TREATED AS BASIC.

UNLESS OTHERWISE SPECIFIED				APPROVALS		DATE		MONTEREY BAY AQUARIUM RESEARCH INSTITUTE 			
1 PLACE DIM ±1/16		2 PLACE DIM ±.02		3 PLACE DIM ±.005		ANGLES ±1°		DRAWN: ENOCH NICHOLSON		2024-01-02	
DIMENSIONS ARE IN INCHES. - DIMENSION LIMITS HELD AFTER PLATING. - REMOVE BURRS AND SHARP EDGES .015 MAX. - MACHINED FILLET RADII .015-.030. - $\pm .005$ FOR MACHINED DIAMETERS SHARING A C. - $\frac{1}{16}$ & $\frac{1}{8}$ OF MACHINED SURFACES .002 PER INCH. MAX .012 INCHES FOR SINGLE SURFACE. ✓ ON MACHINED SURFACES ✓ ON DRILLED HOLES				ENGINEER: ENOCH NICHOLSON		2024-01-02		MBARI 7700 SANDHOLDT RD. MOSS LANDING, CA 95039 PH: (831) 775-1700			
				CHECKED: X		XX/XX/XXXX					
				PROJECT: 706008 READI-NET							
				MATERIAL: 6061-T4 (SS)				CAROUSEL ENCODER FIN SPACER SIZE B DWG. NO. 100222085 REV. B			
				NHA: X							
DO NOT SCALE DRAWING				WEIGHT: 0.30 LB.		SCALE 1:2		SHEET 1 OF 1			