
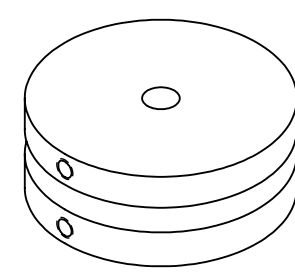


THE INFORMATION CONTAINED IN THIS DRAWING IS THE SOLE PROPERTY OF MBARI ANY REPRODUCTION IN PART OR WHOLE WITHOUT THE WRITTEN PERMISSION OF MBARI IS PROHIBITED.

REVISIONS				
ZONE	REV.	DESCRIPTION	DATE	APPROVED
	A	ORIGINAL RELEASE	4/12/2024	E.NICHOLSON

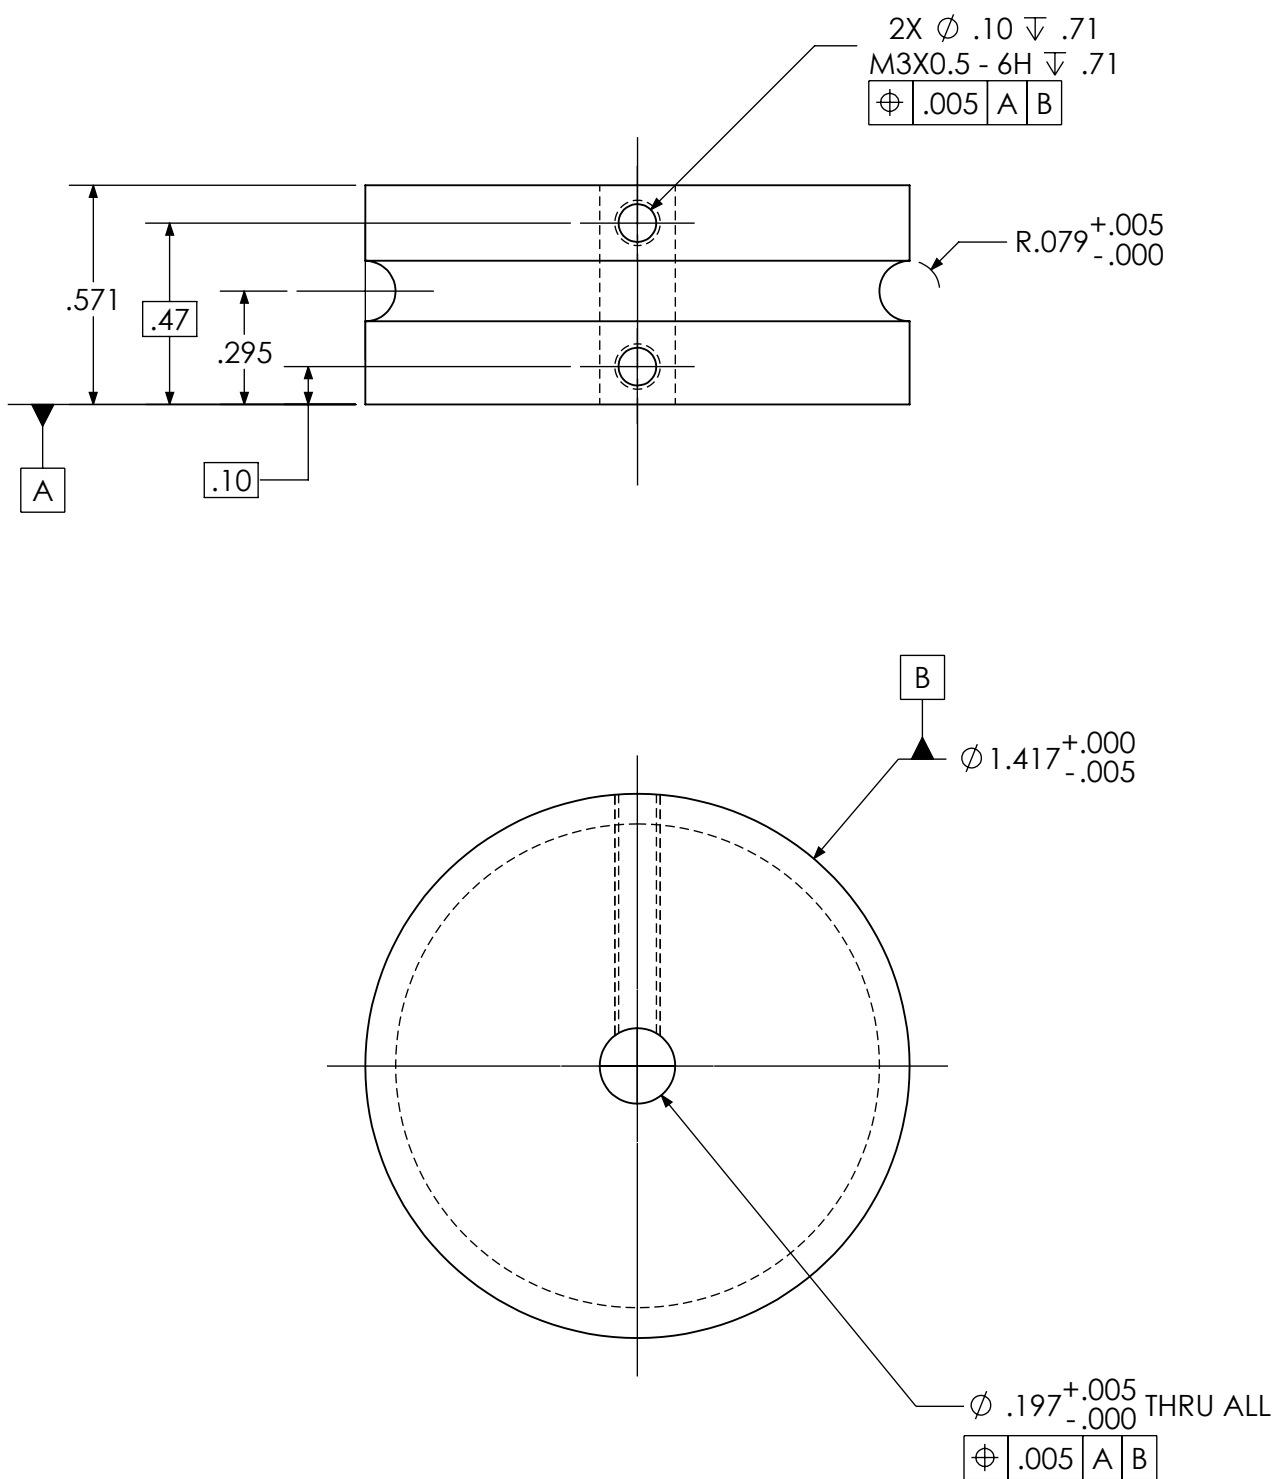

SCALE 1:1

UNLESS OTHERWISE SPECIFIED				APPROVALS		DATE		MONTEREY BAY AQUARIUM RESEARCH INSTITUTE  MBARI 7700 SANDHOLDT RD. MOSS LANDING, CA 95039 PH: (831) 775-1700			
1 PLACE DIM ±1/16	2 PLACE DIM ±.02	3 PLACE DIM ±.005	ANGLES ±1°	DRAWN: ENOCH NICHOLSON		2024-02-20					
DIMENSIONS ARE IN INCHES. - DIMENSION LIMITS HELD AFTER PLATING. - REMOVE BURRS AND SHARP EDGES .015 MAX. - MACHINED FILLET RADII .015-.030. - $\pm .005$ FOR MACHINED DIAMETERS SHARING A C. - $\frac{1}{16}$ & $\frac{1}{32}$ OF MACHINED SURFACES .002 PER INCH. MAX .012 INCHES FOR SINGLE SURFACE. ✓ ON MACHINED SURFACES ✓ ON DRILLED HOLES				ENGINEER: ENOCH NICHOLSON		2024-02-20					
				CHECKED: X		XX/XX/XXXX					
PROJECT: 706008 READI-NET MATERIAL: DELRIN. BLACK NHA: X								DRIVE MOTOR ROUND PULLEY			
				SIZE B		DWG. NO. 100222183		REV. A			
DO NOT SCALE DRAWING				WEIGHT: 0.04 LB.		SCALE 2:1		SHEET 1 OF 1			