


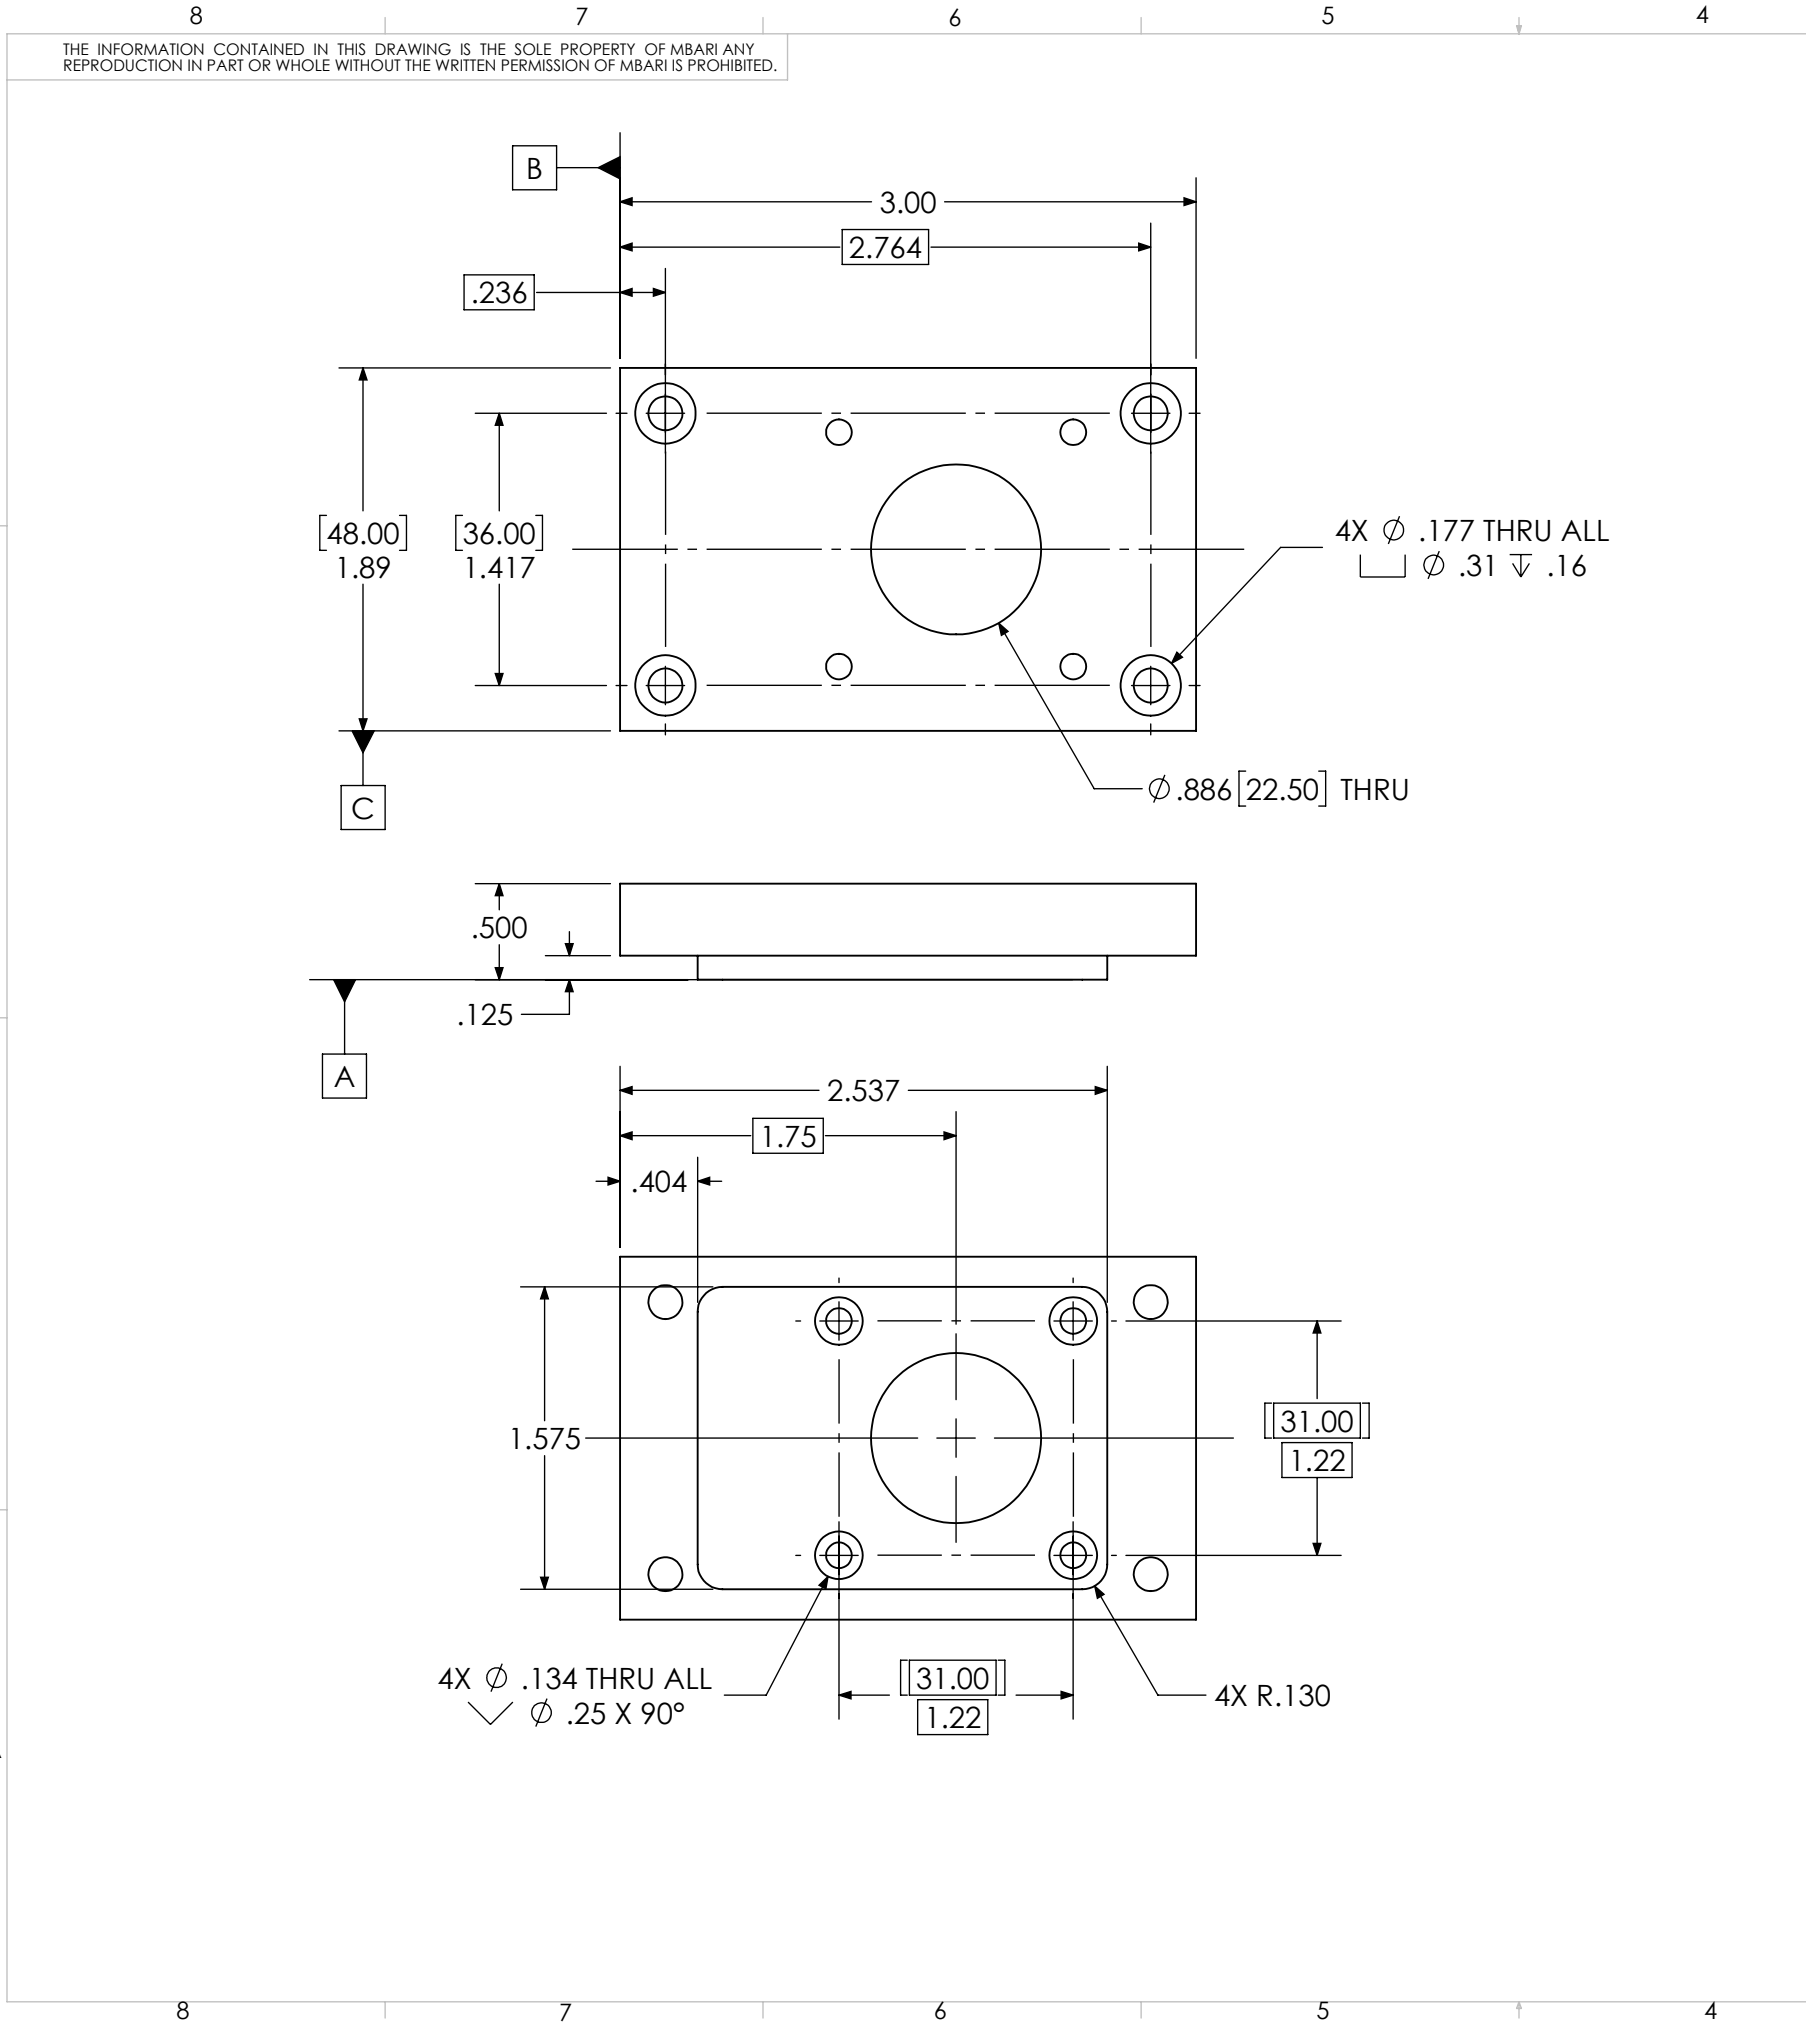

REVISIONS				
ZONE	REV.	DESCRIPTION	DATE	APPROVED
	A	ORIGINAL RELEASE	8/2/2024	E.NICHOLSON

UNLESS OTHERWISE SPECIFIED				APPROVALS		DATE		MONTEREY BAY AQUARIUM RESEARCH INSTITUTE MBARI 7700 SANDHOLDT RD. MOSS LANDING, CA 95039 PH: (831) 775-1700 		
1 PLACE DIM ±1/16	2 PLACE DIM ±.02	3 PLACE DIM ±.005	ANGLES ±1°	DRAWN:	ENOCH NICHOLSON	2024-07-26				
DIMENSIONS ARE IN INCHES. - DIMENSION LIMITS HELD AFTER PLATING. - REMOVE BURRS AND SHARP EDGES .015 MAX. - MACHINED FILLET RADII .015-.030. - $\phi .005$ FOR MACHINED DIAMETERS SHARING A CENTERLINE. - $\perp$ & $\parallel$ OF MACHINED SURFACES .002 PER INCH. MAX. .012 INCHES FOR SINGLE SURFACE. - $\checkmark$ ON MACHINED SURFACES - ∇ ON DRILLED HOLES				ENGINEER:	ENOCH NICHOLSON	2024-07-26				
				CHECKED:	X	XX/XX/XXXX				
PROJECT: 706008 READI-NET MATERIAL: 6061-T6 (SS) NHA: X				LINEAR ACTUATOR MOUNT BLOCK						
DO NOT SCALE DRAWING				WEIGHT: 0.21 LB.		SCALE 1:1		SHEET 1 OF 1		