


THE INFORMATION CONTAINED IN THIS DRAWING IS THE SOLE PROPERTY OF MBARI ANY REPRODUCTION IN PART OR WHOLE WITHOUT THE WRITTEN PERMISSION OF MBARI IS PROHIBITED.

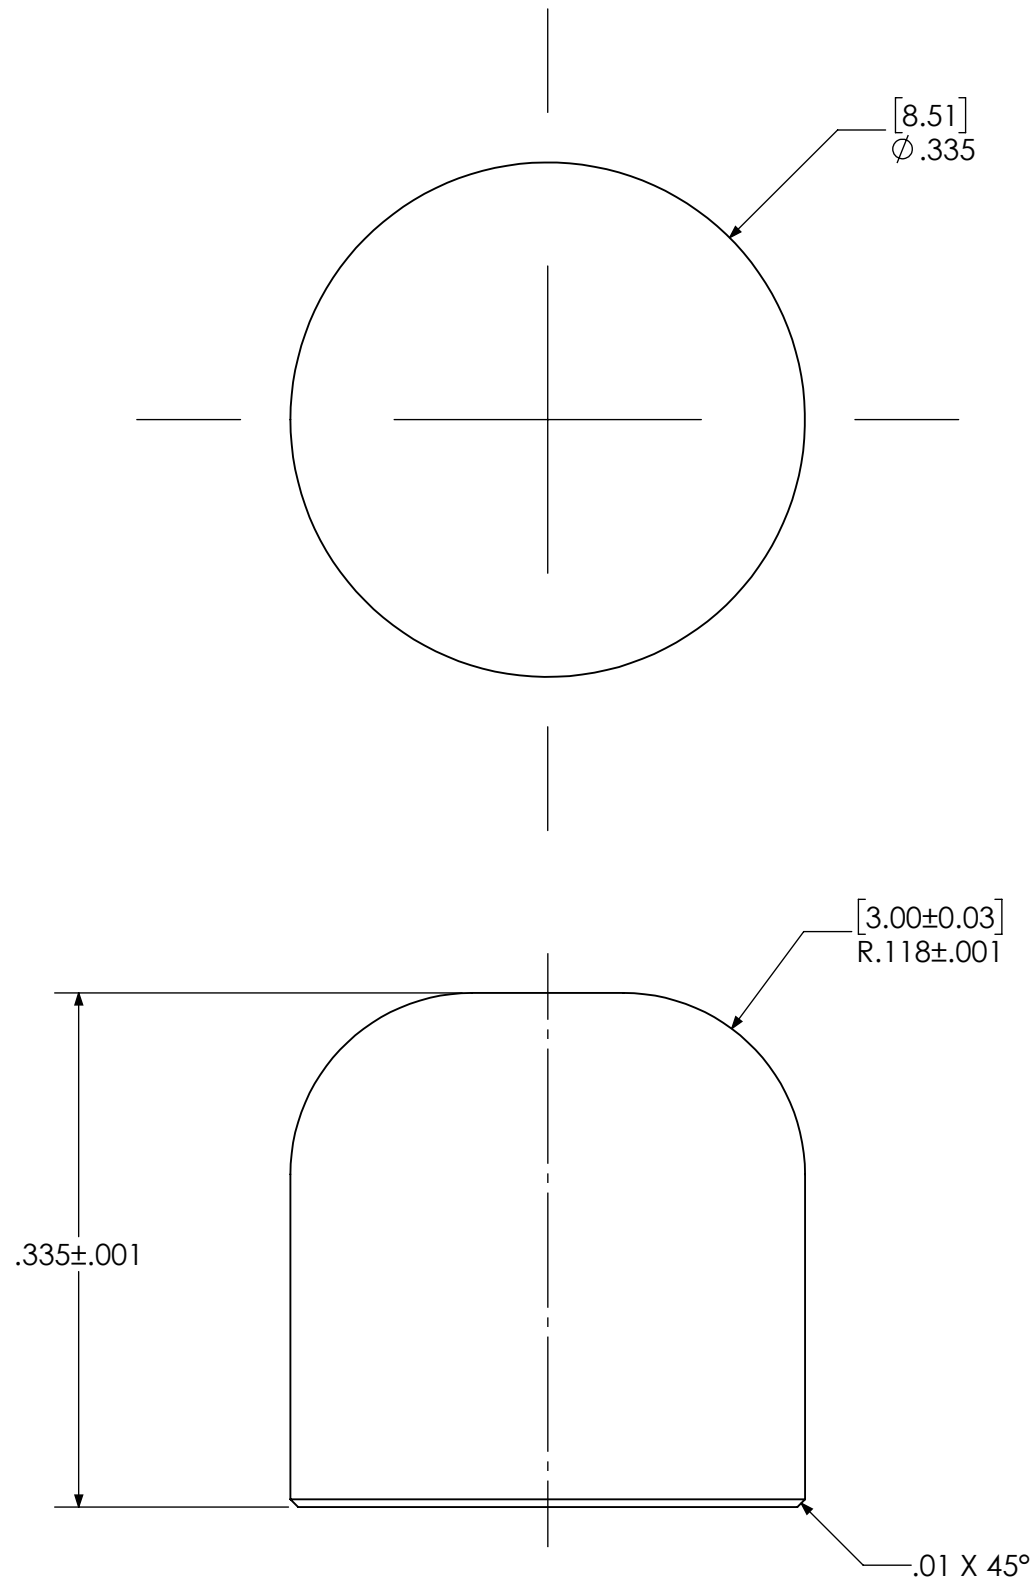

REVISIONS				
ZONE	REV.	DESCRIPTION	DATE	APPROVED
	A	ORIGINAL RELEASE	1/7/2025	E.NICHOLSON
	B	REVISED SHAPE TO IMPROVE MACHINABILITY	2/3/2025	E.NICHOLSON



ACTUAL SIZE

UNLESS OTHERWISE SPECIFIED				APPROVALS		DATE		MONTEREY BAY AQUARIUM RESEARCH INSTITUTE			
1 PLACE DIM ±1/16	2 PLACE DIM ±.02	3 PLACE DIM ±.005	ANGLES ±1°	DRAWN: ENOCH NICHOLSON		2024-12-05		MBARI 7700 SANDHOLDT RD. MOSS LANDING, CA 95039 PH: (831) 775-1700			
- DIMENSIONS ARE IN INCHES. - DIMENSION LIMITS HELD AFTER PLATING. - REMOVE BURRS AND SHARP EDGES .015 MAX. - MAXIMUM FILLET RADII .015-.030.				ENGINEER: ENOCH NICHOLSON		2024-12-05		RAM PRESSURE FOOT			
				CHECKED: X		XX/XX/XXXX					
⌀.005 FOR MACHINED DIAMETERS SHARING A C.				PROJECT: 706008 READI-NET							
1 & // OF MACHINED SURFACES .002 PER INCH. MAX .012 INCHES FOR SINGLE SURFACE.				MATERIAL: 6061-T6 (SS)							
✓ ON MACHINED SURFACES				NHA:		SIZE B		DWG. NO. 100222427		REV. B	
✓ ON DRILLED HOLES				100221873							
DO NOT SCALE DRAWING				WEIGHT: 0.00 LB.		SCALE 8:1				SHEET 1 OF 1	