


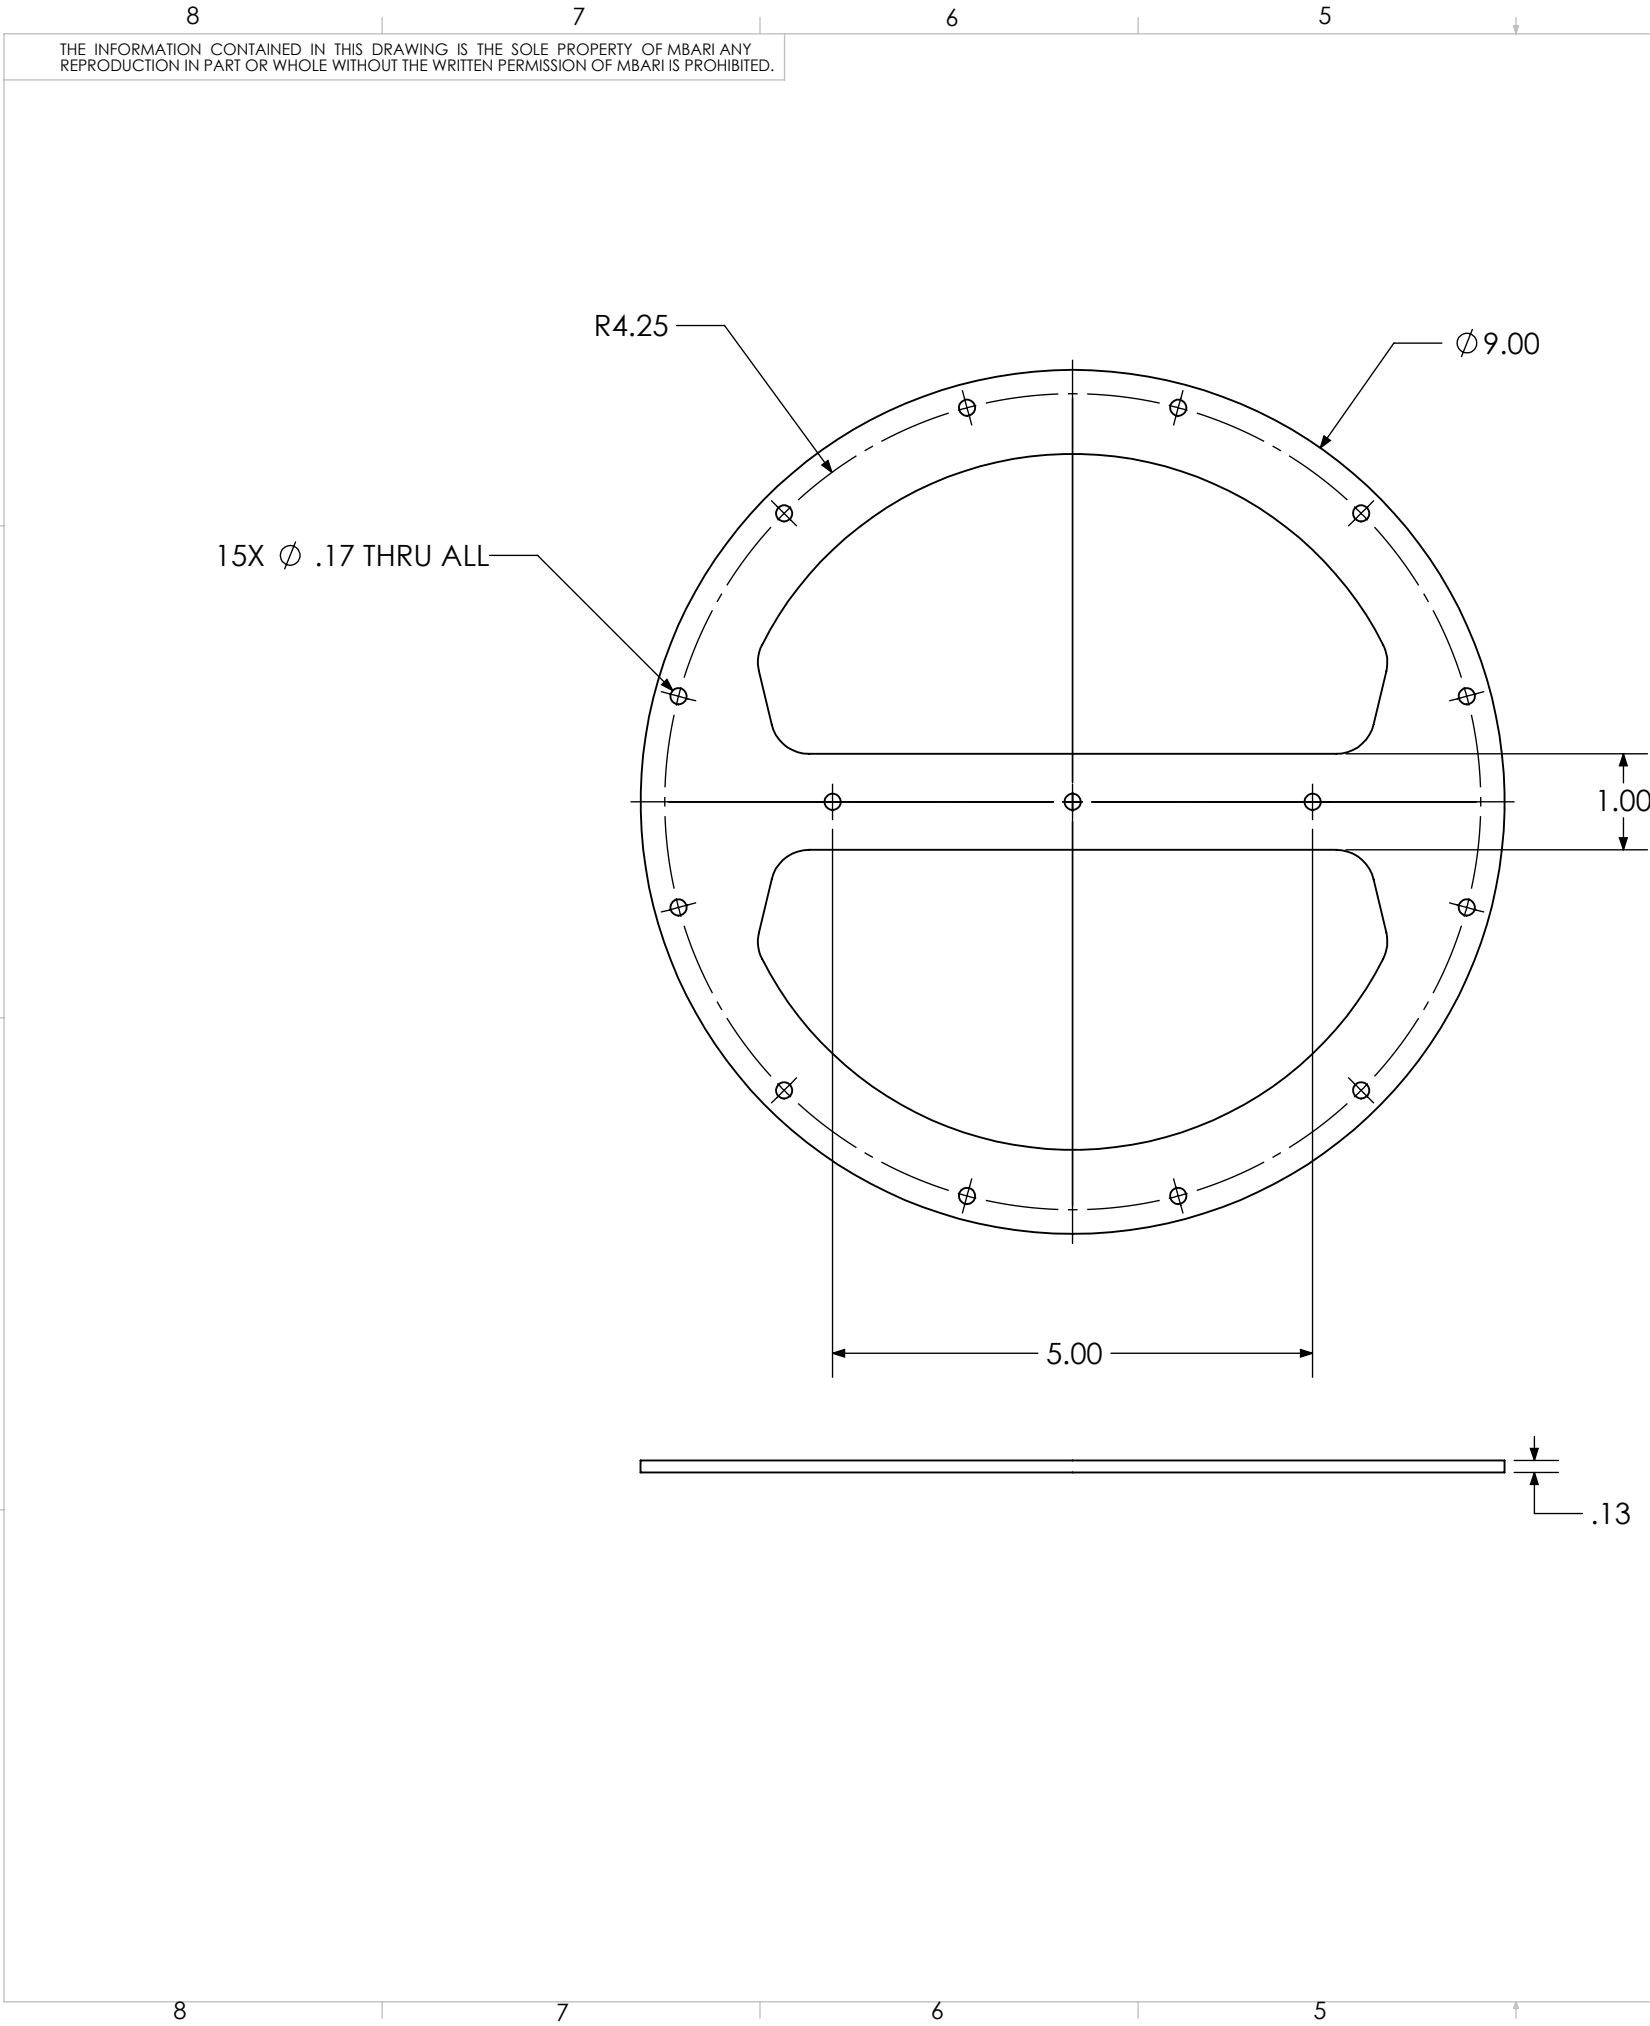

REVISIONS				
ZONE	REV.	DESCRIPTION	DATE	APPROVED
	A	ORIGINAL RELEASE	4/11/2024	E.NICHOLSON
	B	FIXED INCORECTLY PLACED HOLES	4/12/2024	E.NICHOLSON
	C	EXPANDED PLATE TO COVER TUBES AND RETAIN PUCKS WHEN INSTALLED	1/21/2025	E.NICHOLSON

NOTES:

1. UNLESS OTHERWISE SPECIFIED,  0.05 ALL OVER.
GEOMETRY CONTROLLED BY CAD FILE '100222180 HANDLE
PLATE_C.STEP'. QUERIED MODEL DIMENSIONS SHOULD BE
TREATED AS BASIC.

UNLESS OTHERWISE SPECIFIED				APPROVALS		DATE		MONTEREY BAY AQUARIUM RESEARCH INSTITUTE MBARI 7700 SANDHOLDT RD. MOSS LANDING, CA 95039 PH: (831) 775-1700 		
1 PLACE DIM ±1/16	2 PLACE DIM ±.02	3 PLACE DIM ±.005	ANGLES ±1°	DRAWN: ENOCH	2024-04-11					
DIMENSIONS ARE IN INCHES. - DIMENSION LIMITS HELD AFTER PLATING. - REMOVE BURRS AND SHARP EDGES .015 MAX. - MACHINED FILLET RADII .015-.030. -  .005 FOR MACHINED DIAMETERS SHARING A CENTERLINE. -  &  OF MACHINED SURFACES .002 PER INCH. MAX .012 INCHES FOR SINGLE SURFACE. -  ON MACHINED SURFACES -  ON DRILLED HOLES				ENGINEER: ENOCH	2024-04-11	PROJECT: 706008 READI-NET				
				CHECKED: X	XX/XX/XXXX					
				MATERIAL: 6061-T6 (SS)		HANDLE PLATE				
				NHA: X						
				DO NOT SCALE DRAWING				WEIGHT: 0.37 LB.		SIZE B
						SCALE 1:2		SHEET 1 OF 1		