


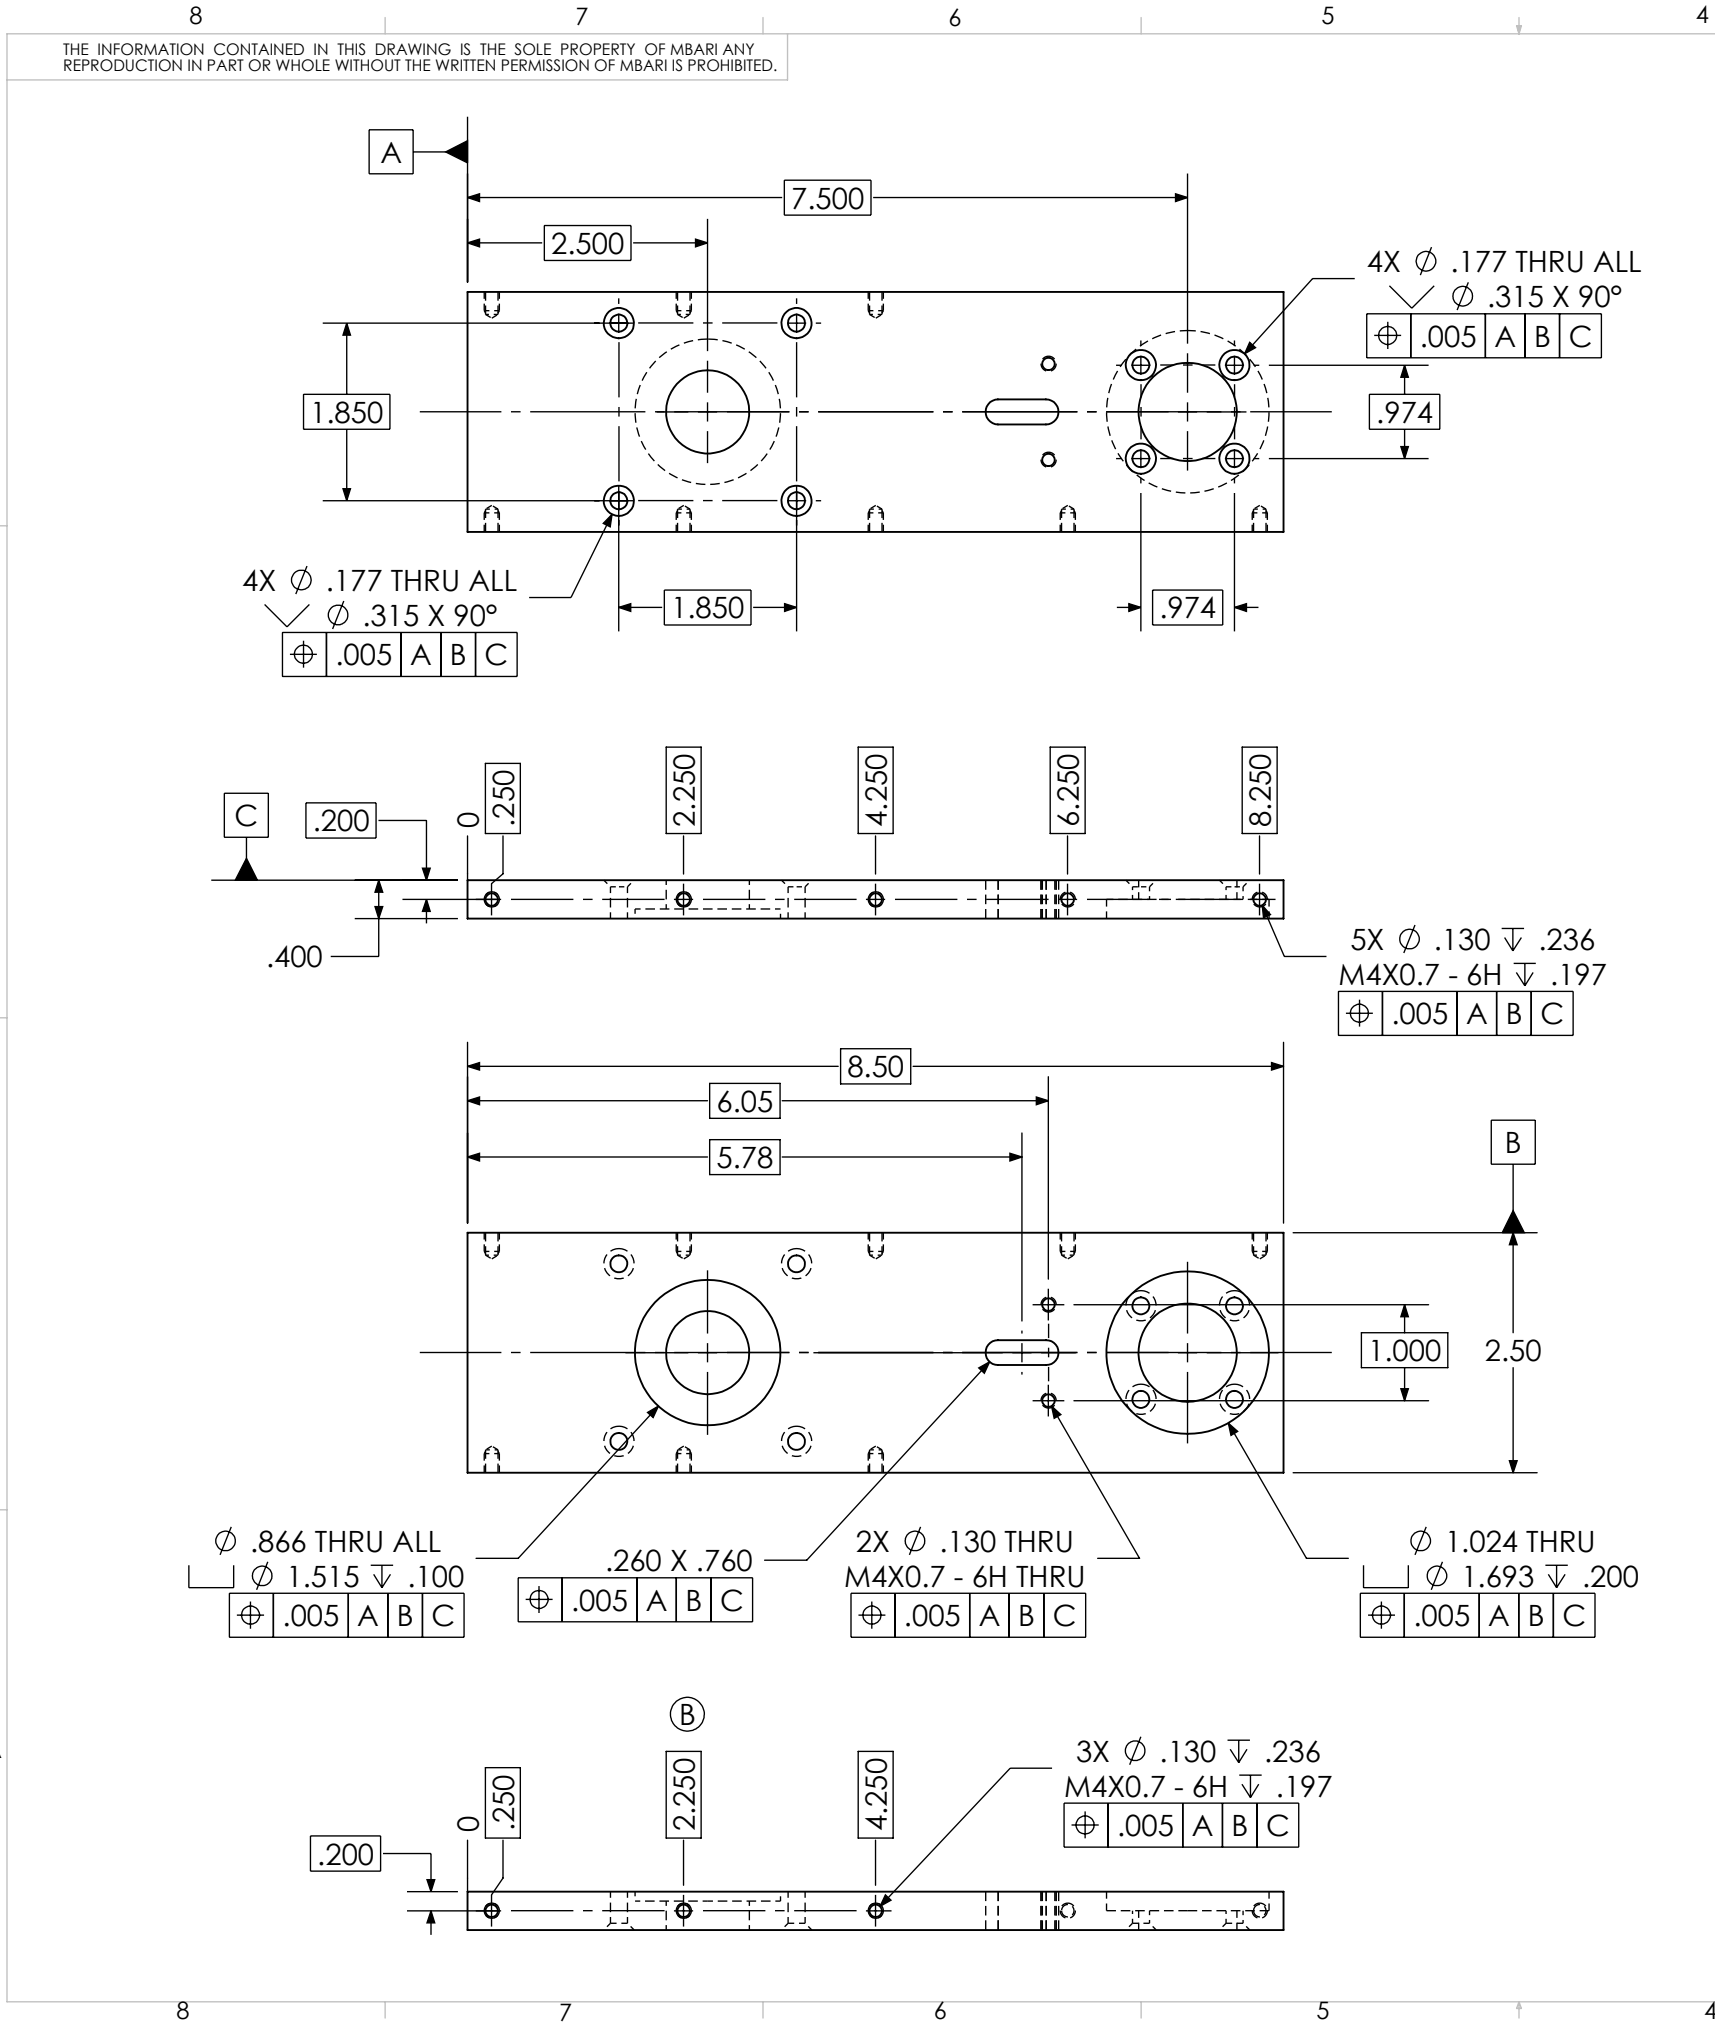

REVISIONS				
ZONE	REV.	DESCRIPTION	DATE	APPROVED
	A	ORIGINAL RELEASE	1/23/2025	E.NICHOLSON
A4	B	FIXED HOLE PATTERN TO MATCH CLAMP PLATE	1/27/2025	E.NICHOLSON

UNLESS OTHERWISE SPECIFIED				APPROVALS	DATE	MONTEREY BAY AQUARIUM RESEARCH INSTITUTE MBARI 7700 SANDHOLDT RD. MOSS LANDING, CA 95039 PH: (831) 775-1700 	
1 PLACE DIM $\pm 1/16$	2 PLACE DIM $\pm .02$	3 PLACE DIM $\pm .005$	ANGLES $\pm 1^\circ$	DRAWN: ENOCH NICHOLSON	2024-12-05		
- DIMENSIONS ARE IN INCHES. - DIMENSION LIMITS HELD AFTER PLATING. - REMOVE BURRS AND SHARP EDGES .015 MAX. - MACHINED FILLET RADII .015-.030. - $\phi .005$ FOR MACHINED DIAMETERS SHARING A CENTERLINE. - $\perp$ & $\parallel$ OF MACHINED SURFACES .002 PER INCH. MAX .012 INCHES FOR SINGLE SURFACE. - $\sqrt{\text{R}}$ ON MACHINED SURFACES - $\sqrt{\text{D}}$ ON DRILLED HOLES				ENGINEER: ENOCH NICHOLSON	2024-12-05		
				CHECKED: X	XX/XX/XXXX		
				PROJECT: 706008 READI-NET		ARM & CLAMP BASE PLATE	
				MATERIAL: 6061-T6 (SS)			
				NHA: X		SIZE B	DWG. NO. 100222428
DO NOT SCALE DRAWING				WEIGHT: 0.72 LB.		SCALE 1:2	SHEET 1 OF 1