


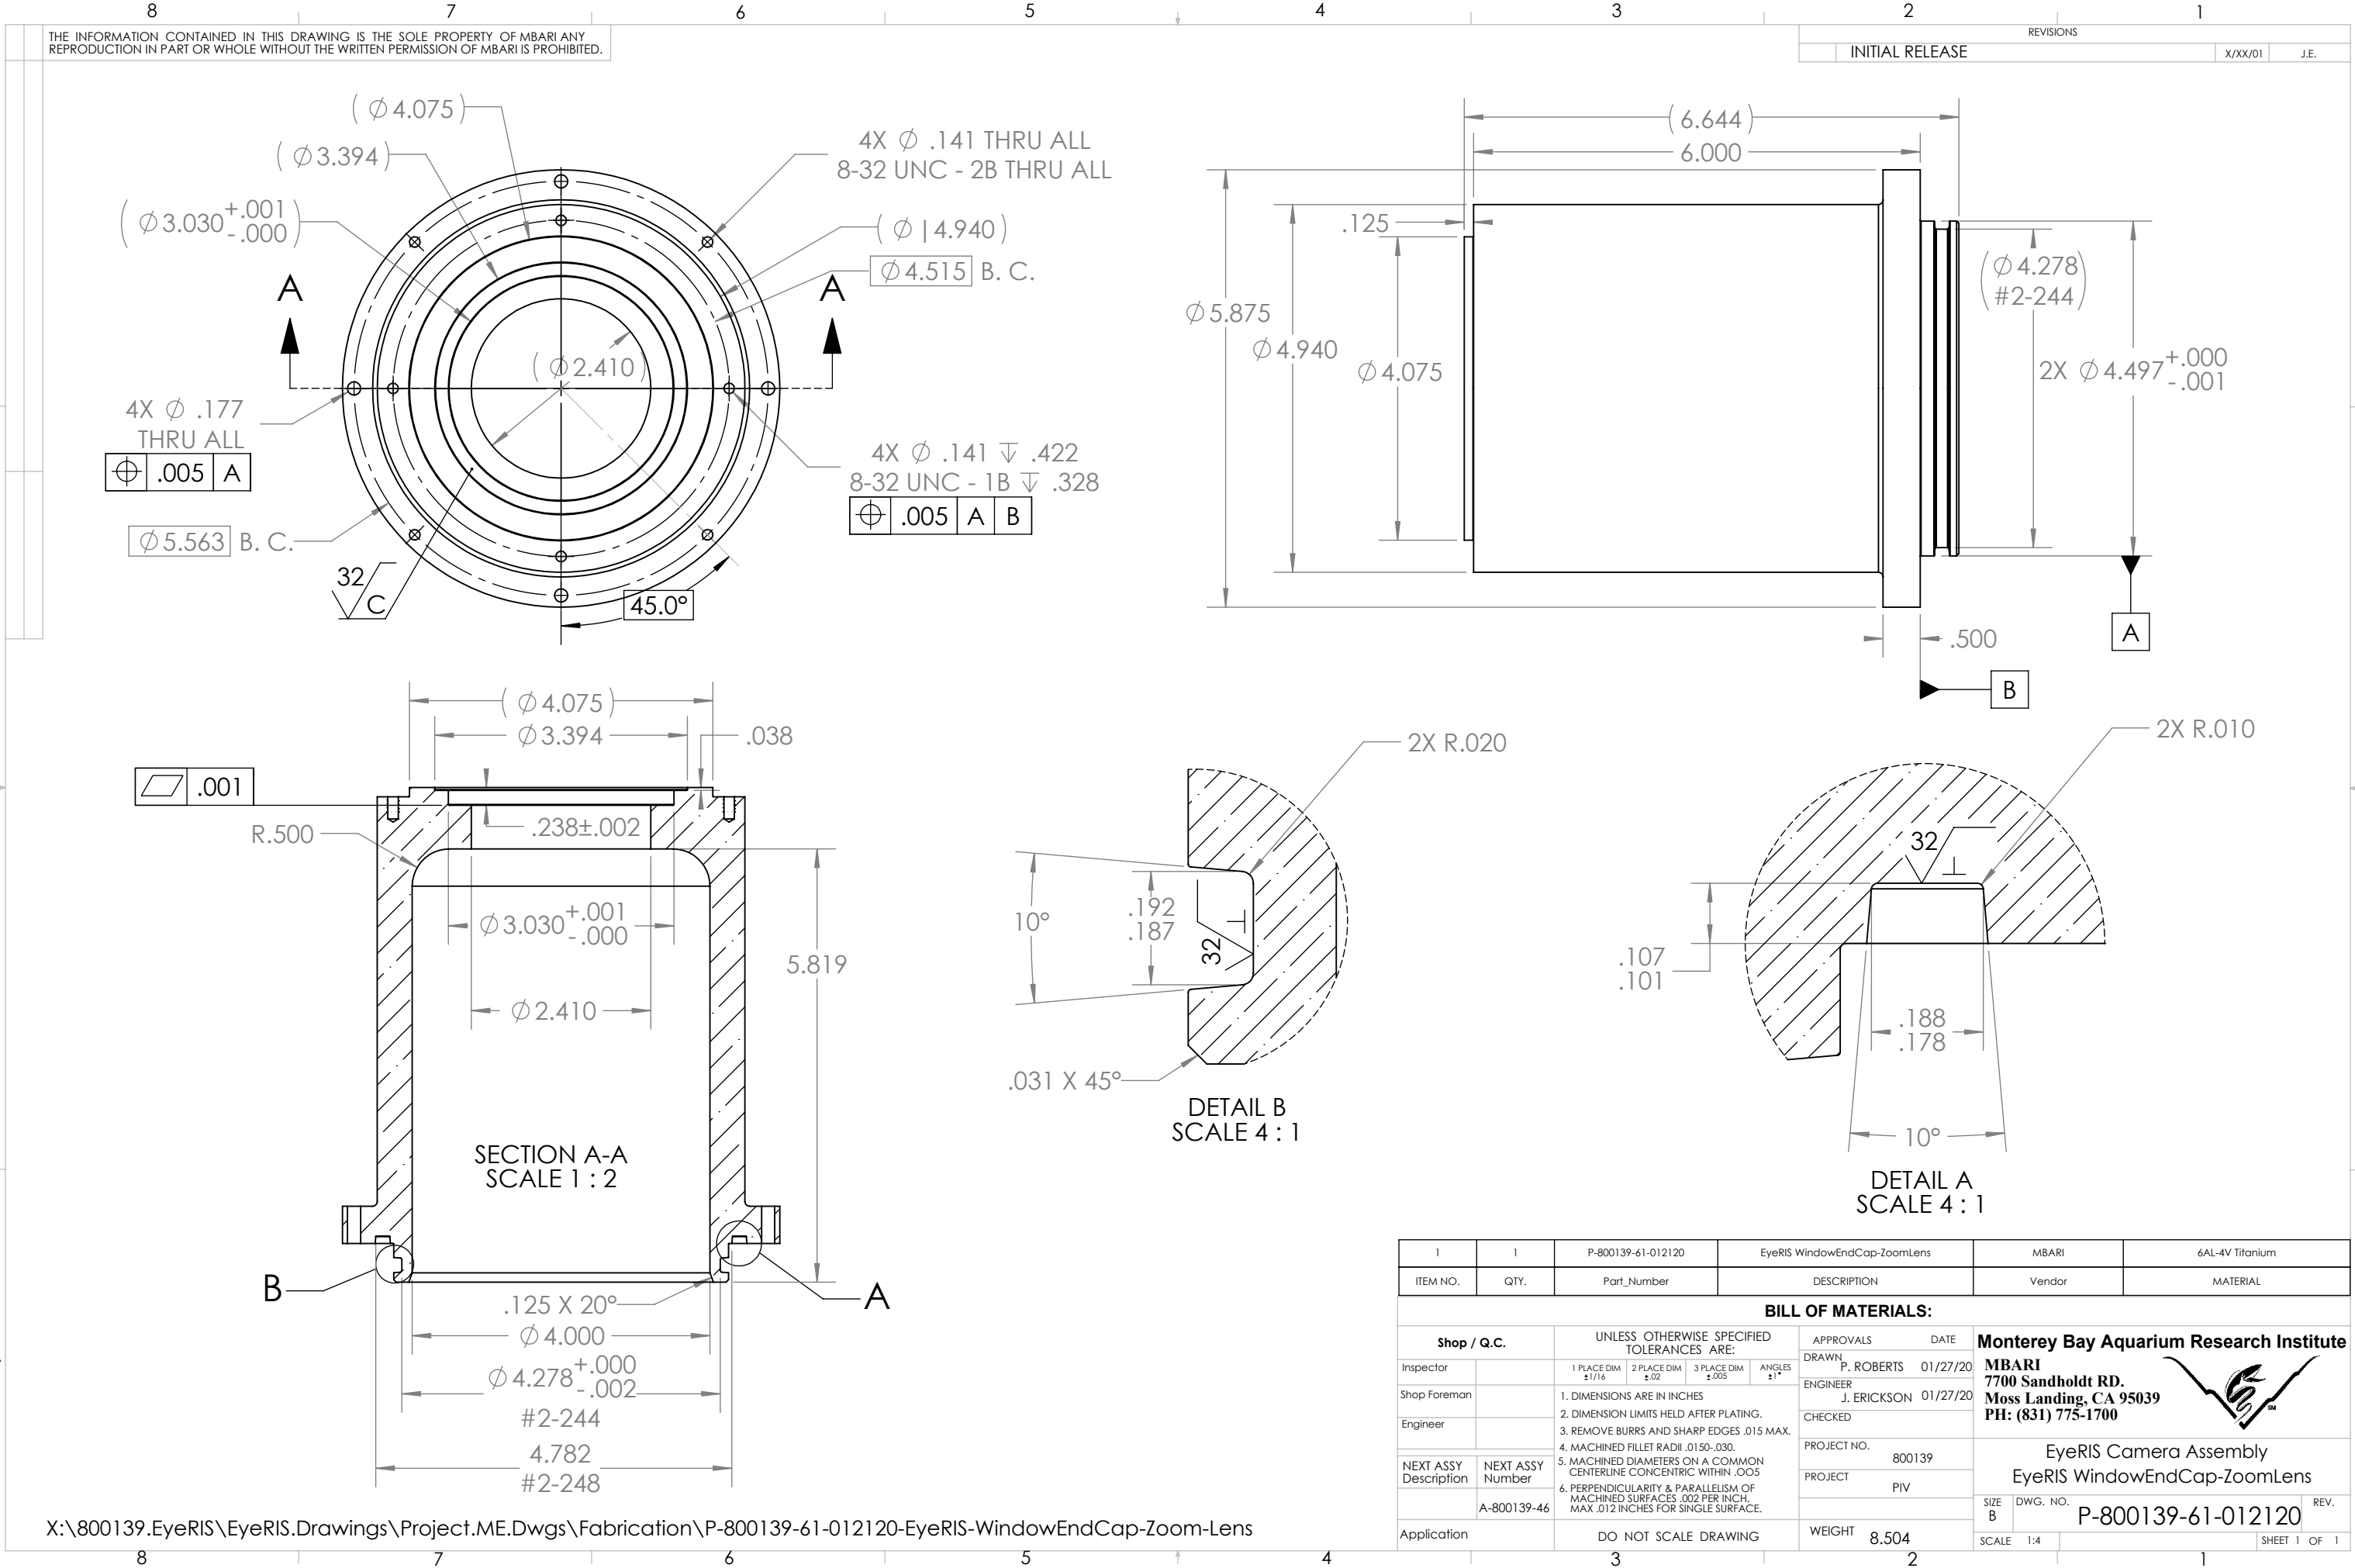

THE INFORMATION CONTAINED IN THIS DRAWING IS THE SOLE PROPERTY OF MBARI ANY REPRODUCTION IN PART OR WHOLE WITHOUT THE WRITTEN PERMISSION OF MBARI IS PROHIBITED.

REVISIONS		
INITIAL RELEASE	X/XX/01	J.E.

X:\800139.EyeRIS\EyeRIS.Drawings\Project.ME.Dwgs\Fabrication\P-800139-61-012120-EyeRIS-WindowEndCap-Zoom-Lens