
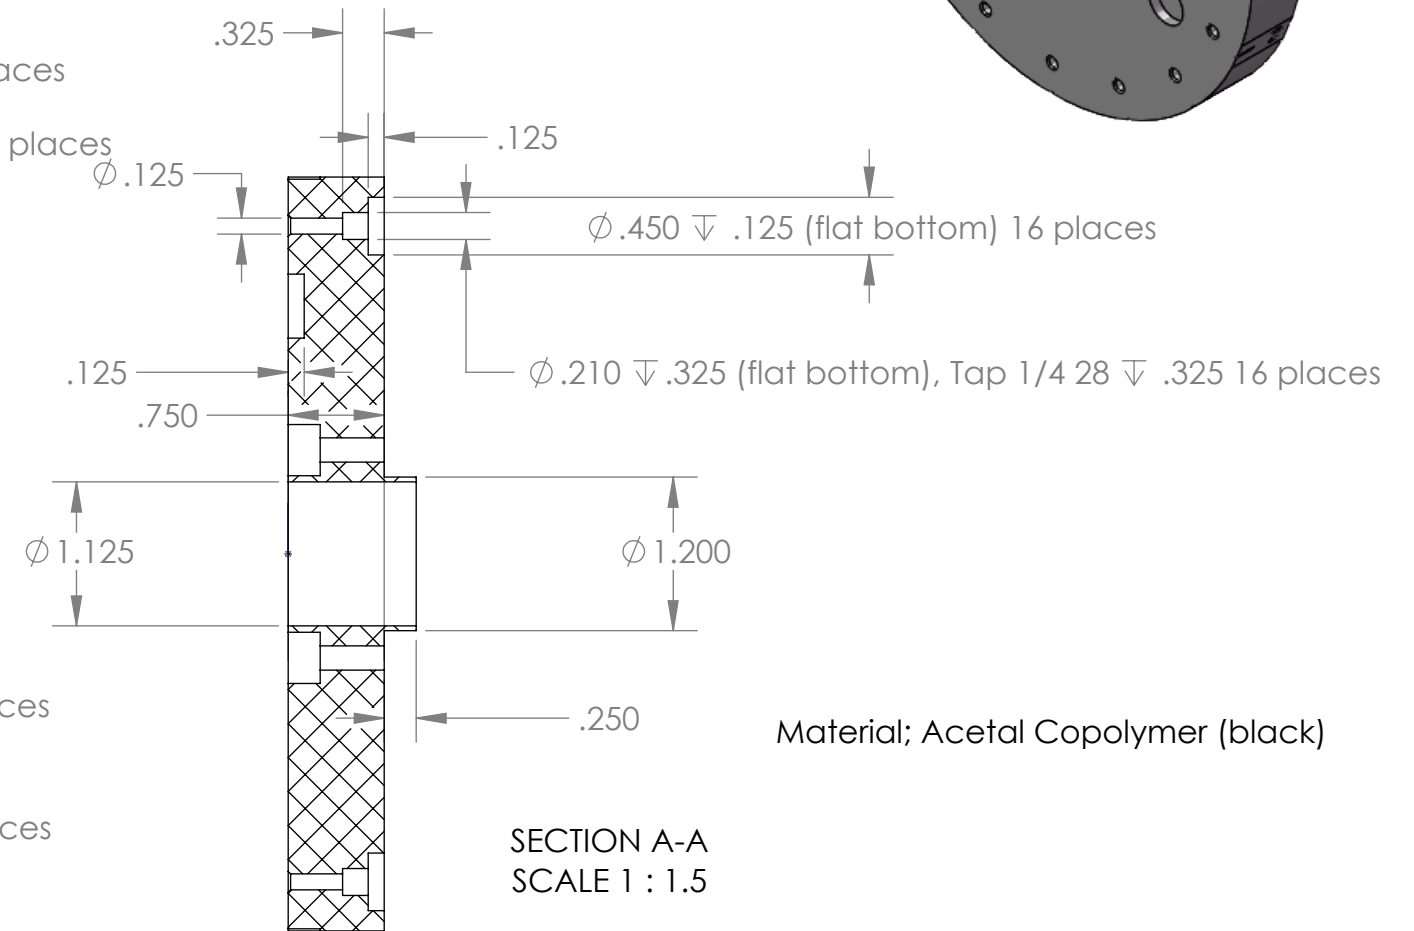
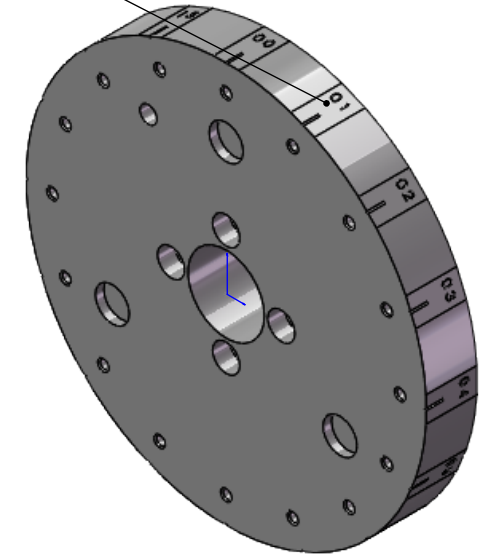


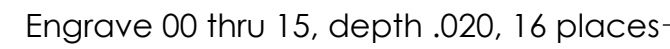

Material; Acetal Copolymer (black)

| BILL OF MATERIALS                                                                     |  |   |  |                                                                          |  |                    |  |                                                                                        |  |   |  |
|---------------------------------------------------------------------------------------|--|---|--|--------------------------------------------------------------------------|--|--------------------|--|----------------------------------------------------------------------------------------|--|---|--|
| NEXT ASSY Description                                                                 |  | NEXT ASSY Number   |  | UNLESS OTHERWISE SPECIFIED TOLERANCES ARE:                               |  |                    |  | APPROVALS DATE                                                                         |  | <b>Monterey Bay Aquarium Research Institute</b><br><b>MBARI</b><br><b>7700 Sandholdt RD.</b><br><b>Moss Landing, CA 95039</b><br><b>PH: (831) 775-1700</b>  |  |
|                                                                                       |  |   |  | 1 PLACE DIM ±1/16    2 PLACE DIM ±.02    3 PLACE DIM ±.005    ANGLES ±1° |  |                    |  | DRAWN 08/16/21                                                                         |  |   |  |
| THIRD ANGLE PROJECTION                                                                |  | 1. DIMENSIONS ARE IN INCHES<br>2. DIMENSION LIMITS HELD AFTER PLATING.<br>3. REMOVE BURRS AND SHARP EDGES .015 MAX.<br>4. MACHINED FILLET RADII .0150-.030.<br>5. MACHINED DIAMETERS ON A COMMON CENTERLINE CONCENTRIC WITHIN .005<br>6. PERPENDICULARITY & PARALLELISM OF MACHINED SURFACES .002 PER INCH, MAX. .012 INCHES FOR SINGLE SURFACE. |  |                                                                          |  | ENGINEER L. Bird   |  |                                                                                        |  |   |  |
|                                                                                       |  |   |  |                                                                          |  | CHECKED            |  |                                                                                        |  |   |  |
|  |  | DO NOT SCALE DRAWING   |  |                                                                          |  | PROJECT NO. 901009 |  | Index Plate <div>             SIZE B    DWG. NO. 10096358    REV. REV           </div> |  |   |  |
|                                                                                       |  |   |  |                                                                          |  | PROJECT CANON      |  |                                                                                        |  |   |  |
|                                                                                       |  |   |  |                                                                          |  | WEIGHT             |  |                                                                                        |  |   |  |
|                                                                                       |  |   |  |                                                                          |  | SCALE 1:2          |  | CAD FILE:                                                                              |  | SHEET 1 OF 1   |  |

Status:

Index Plate

|           |          |          |
|-----------|----------|----------|
| SIZE<br>B | DWG. NO. | 10096358 |
|-----------|----------|----------|

REV.  
REV