



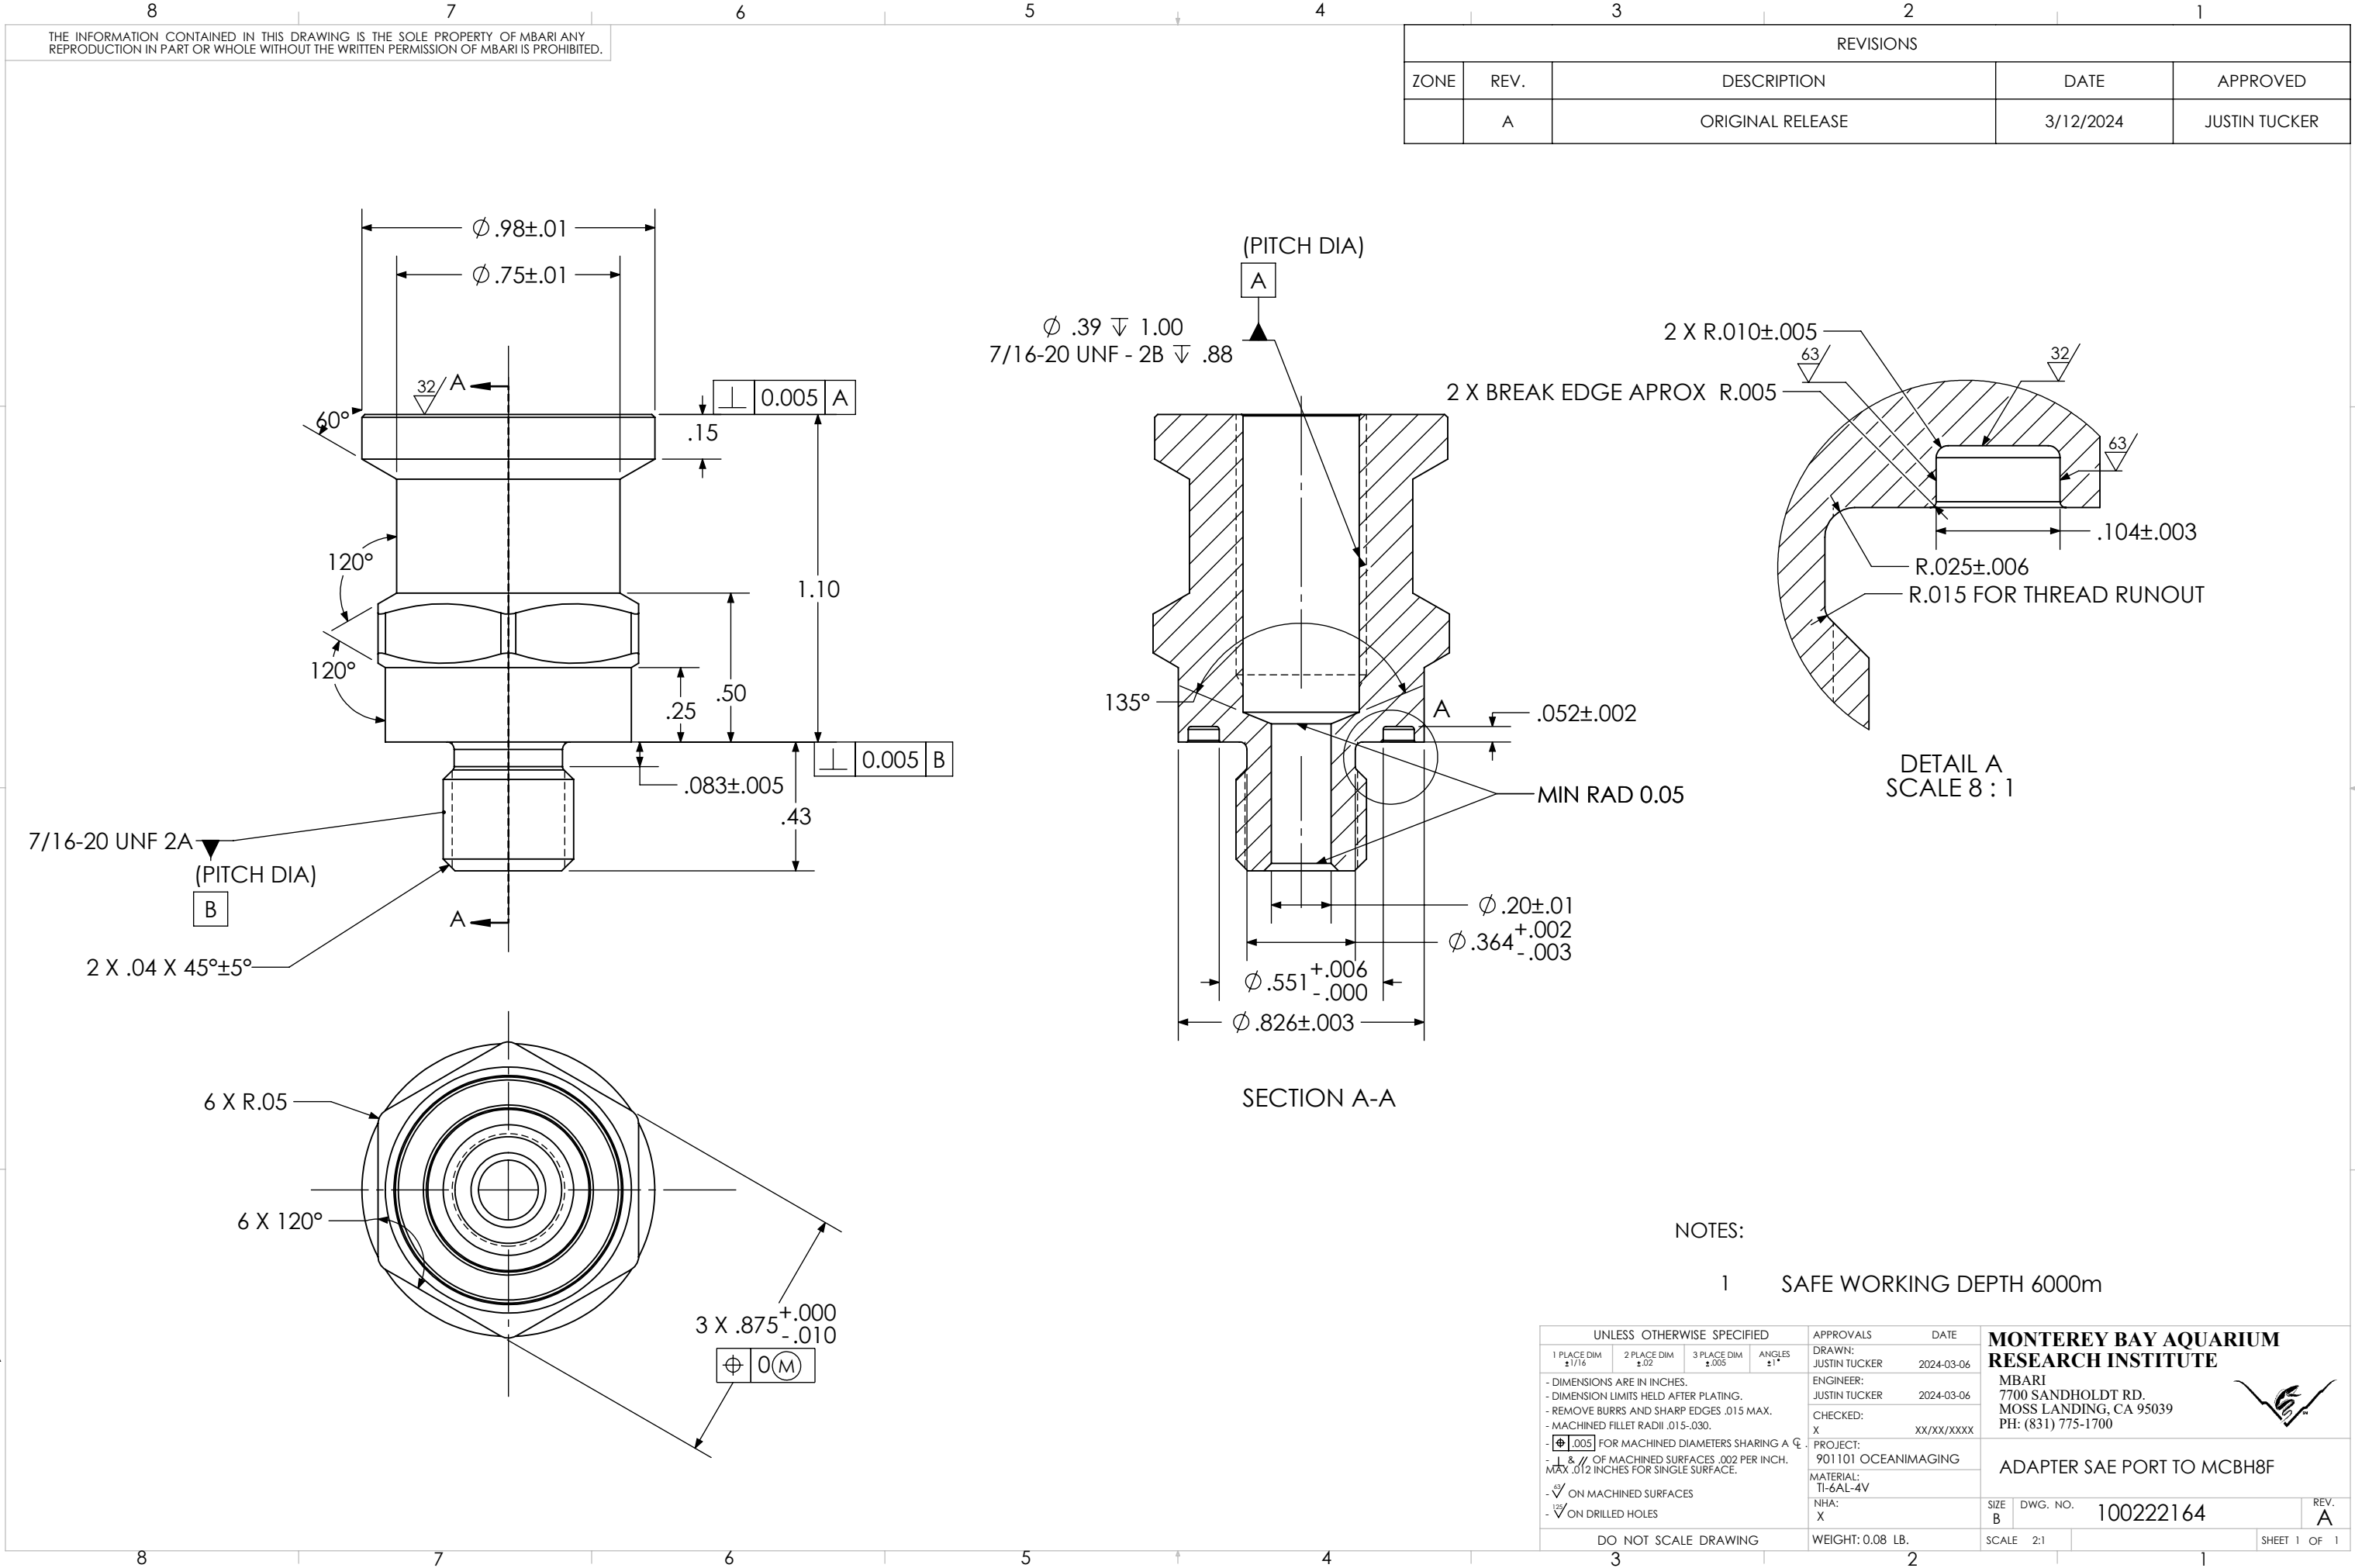

THE INFORMATION CONTAINED IN THIS DRAWING IS THE SOLE PROPERTY OF MBARI ANY REPRODUCTION IN PART OR WHOLE WITHOUT THE WRITTEN PERMISSION OF MBARI IS PROHIBITED.

REVISIONS				
ZONE	REV.	DESCRIPTION	DATE	APPROVED
	A	ORIGINAL RELEASE	3/12/2024	JUSTIN TUCKER

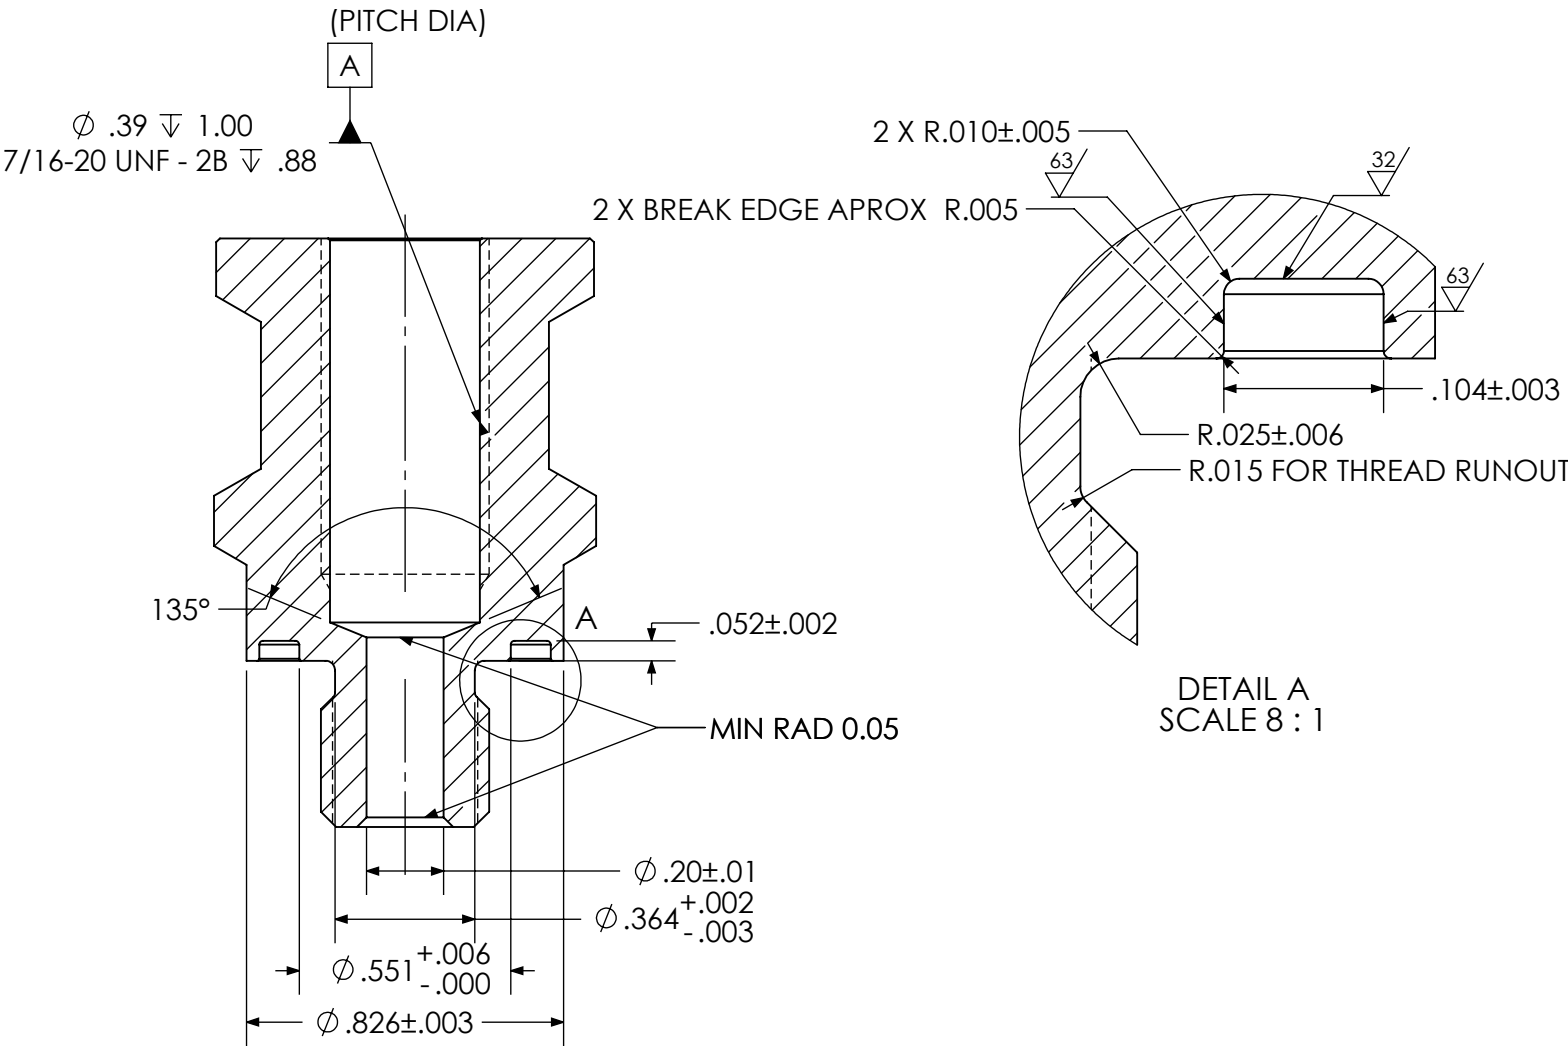

SECTION A-A

NOTES:

1 SAFE WORKING DEPTH 6000m

UNLESS OTHERWISE SPECIFIED				APPROVALS		DATE		MONTEREY BAY AQUARIUM RESEARCH INSTITUTE MBARI 7700 SANDHOLDT RD. MOSS LANDING, CA 95039 PH: (831) 775-1700 		
1 PLACE DIM ±1/16	2 PLACE DIM ±.02	3 PLACE DIM ±.005	ANGLES ±1°	DRAWN: JUSTIN TUCKER	2024-03-06					
DIMENSIONS ARE IN INCHES. - DIMENSION LIMITS HELD AFTER PLATING. - REMOVE BURRS AND SHARP EDGES .015 MAX. - MACHINED FILLET RADII .015-.030. - $\phi .005$ FOR MACHINED DIAMETERS SHARING A ϕ. - $\perp$ & $\parallel$ OF MACHINED SURFACES .002 PER INCH. MAX. .012 INCHES FOR SINGLE SURFACE. - $\sqrt{\text{R}}$ ON MACHINED SURFACES - $\sqrt{\text{D}}$ ON DRILLED HOLES				ENGINEER: JUSTIN TUCKER	2024-03-06	PROJECT: 901101 OCEANIMAGING				
				CHECKED: X	XX/XX/XXXX					
				MATERIAL: TI-6AL-4V			ADAPTER SAE PORT TO MCBH8F			
				NHA: X						
				DO NOT SCALE DRAWING				WEIGHT: 0.08 LB.		SIZE B
						SCALE 2:1	SHEET 1 OF 1			