
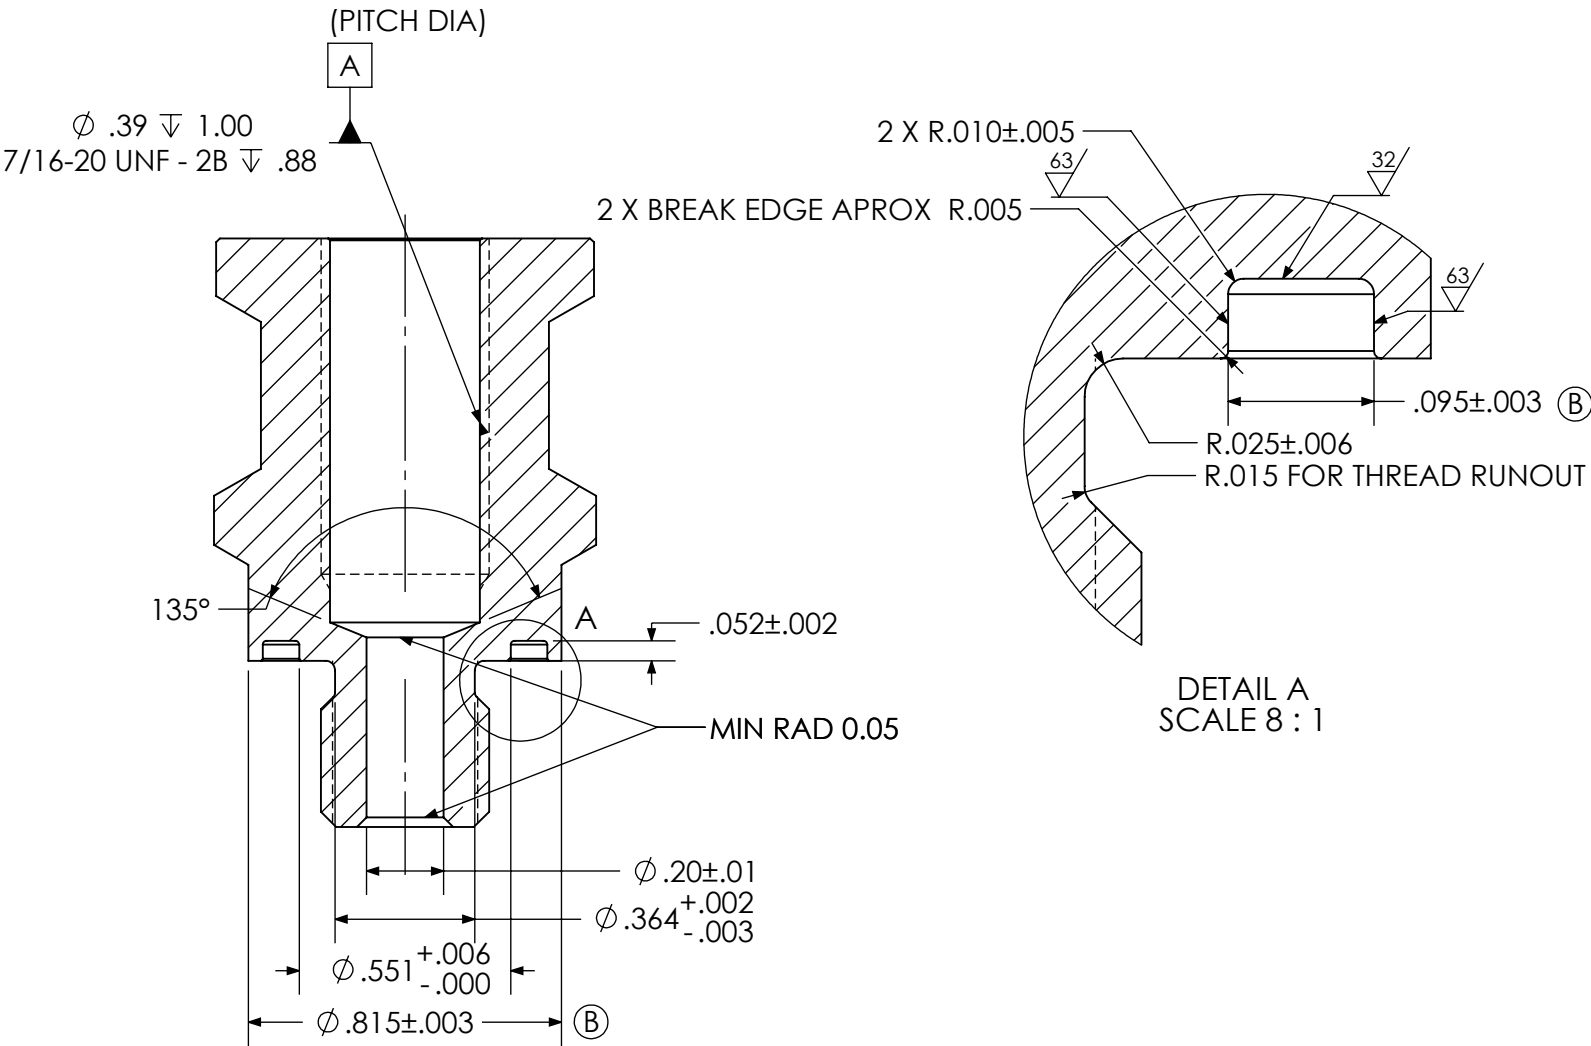


THE INFORMATION CONTAINED IN THIS DRAWING IS THE SOLE PROPERTY OF MBARI ANY REPRODUCTION IN PART OR WHOLE WITHOUT THE WRITTEN PERMISSION OF MBARI IS PROHIBITED.

REVISIONS				
ZONE	REV.	DESCRIPTION	DATE	APPROVED
	A	ORIGINAL RELEASE	3/12/2024	JUSTIN TUCKER
A2, B1	B	UPDATE OD TO ADDRESS POTENTIAL SPOT FACE INTERFERENCE	3/21/2024	JUSTIN TUCKER

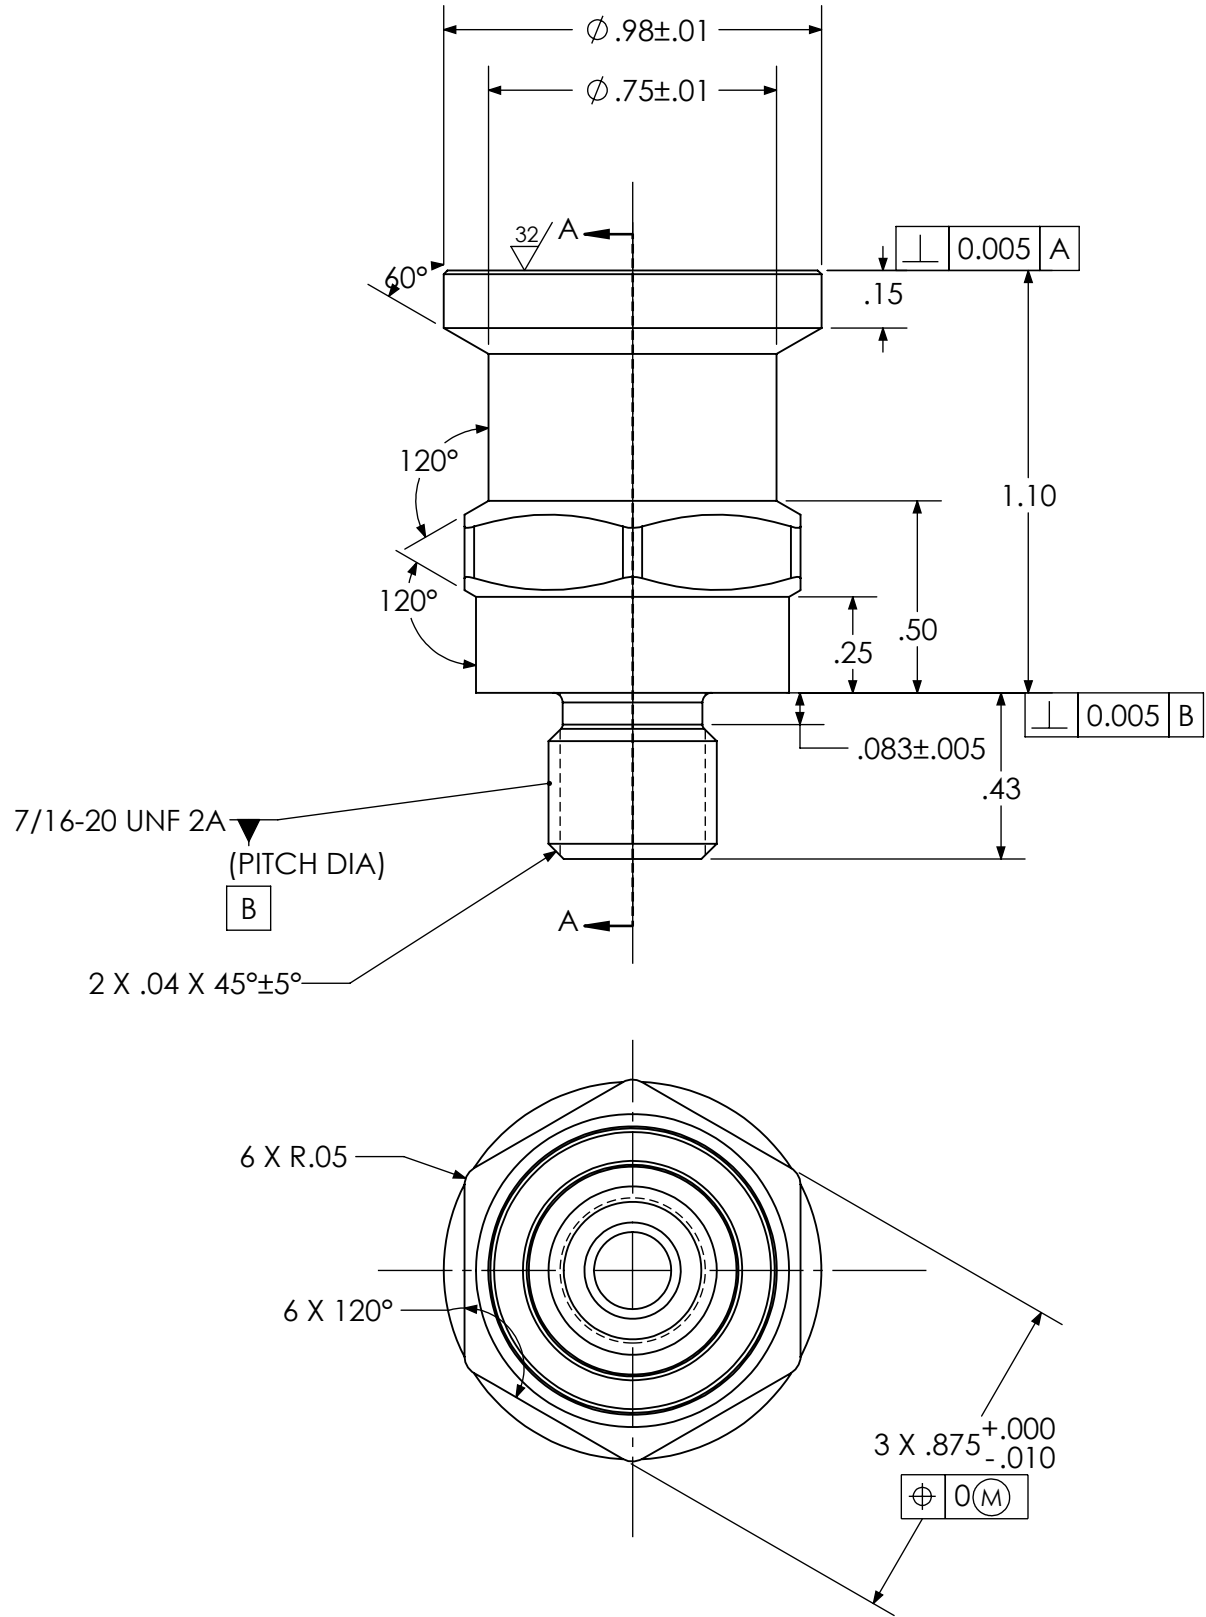

SECTION A-A

NOTES:

1 SAFE WORKING DEPTH 6000m

UNLESS OTHERWISE SPECIFIED				APPROVALS		DATE		MONTEREY BAY AQUARIUM RESEARCH INSTITUTE 			
1 PLACE DIM ±1/16	2 PLACE DIM ±.02	3 PLACE DIM ±.005	ANGLES ±1°	DRAWN: JUSTIN TUCKER		2024-03-06		MBARI 7700 SANDHOLDT RD. MOSS LANDING, CA 95039 PH: (831) 775-1700			
DIMENSIONS ARE IN INCHES. - DIMENSION LIMITS HELD AFTER PLATING. - REMOVE BURRS AND SHARP EDGES .015 MAX. - MACHINED FILLET RADII .015-0.30. - $\text{H} \begin{smallmatrix} \text{005} \end{smallmatrix}$ FOR MACHINED DIAMETERS SHARING A C. - $\perp$ & $\parallel$ OF MACHINED SURFACES .002 PER INCH. MAX .012 INCHES FOR SINGLE SURFACE. - $\checkmark$ ON MACHINED SURFACES - $\checkmark$ ON DRILLED HOLES				ENGINEER: JUSTIN TUCKER		2024-03-06					
				CHECKED: X		XX/XX/XXXX					
				PROJECT: 901101 OCEANIMAGING							
				MATERIAL: TI-6AL-4V				ADAPTER SAE PORT TO MCBH8F SIZE B DWG. NO. 100222164 REV. B			
				NHA: X							
DO NOT SCALE DRAWING				WEIGHT: 0.08 LB.		SCALE 2:1				SHEET 1 OF 1	