
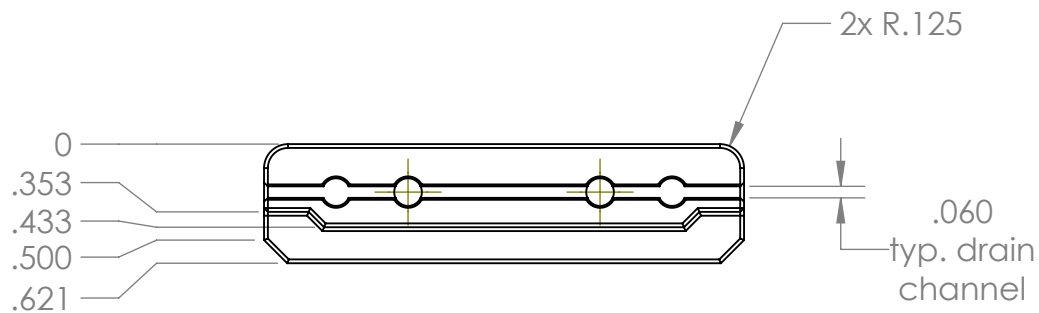
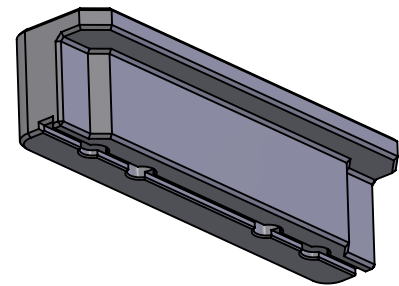
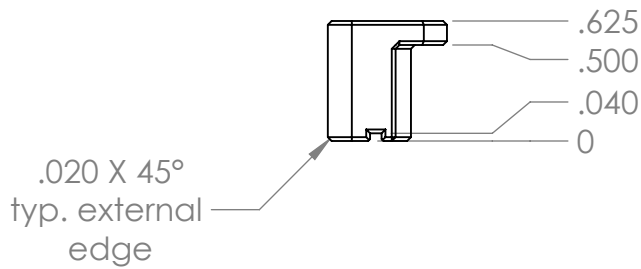
 
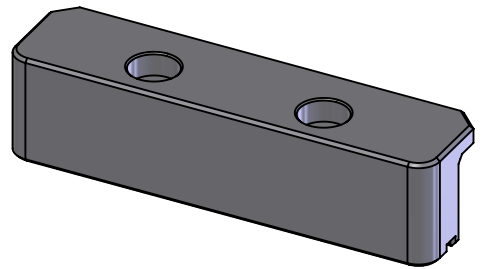
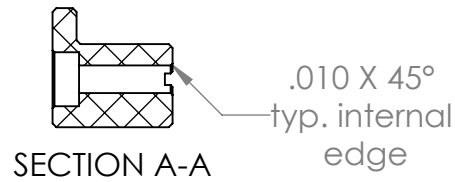


THE INFORMATION CONTAINED IN THIS DRAWING IS THE SOLE PROPERTY OF MBARI ANY REPRODUCTION IN PART OR WHOLE WITHOUT THE WRITTEN PERMISSION OF MBARI IS PROHIBITED.

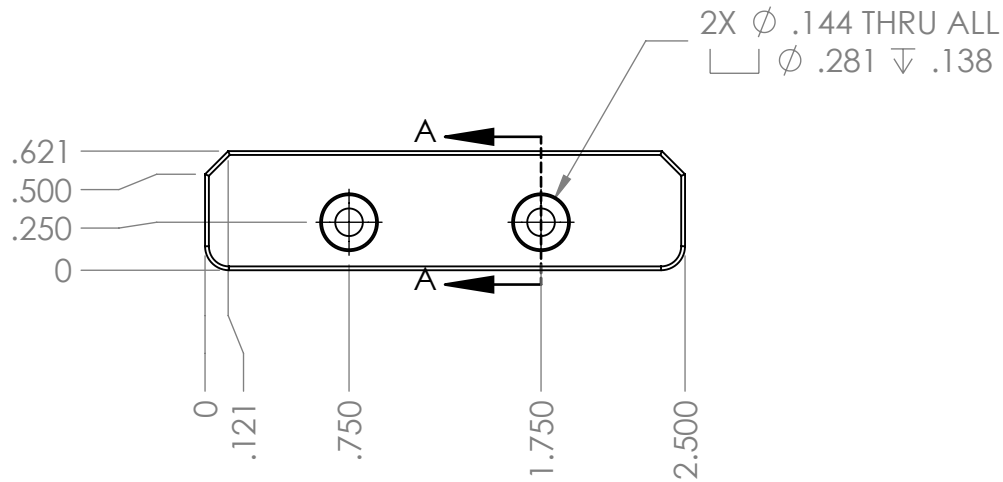

3D Printing OK. Use CAD data for manufacturing
Material: SLA Watershed resin

Rev0(08/02/2021): initial release

Shop / Q.C.		UNLESS OTHERWISE SPECIFIED TOLERANCES ARE:			CONCEPT DESIGN Klimov		DATE xx/xx/xxxx		Monterey Bay Aquarium Research Institute MBARI 7700 Sandholdt RD. Moss Landing, CA 95039 PH: (831) 775-1700 					
Inspector		1 PLACE DIM ±.1/16	2 PLACE DIM ±.02	3 PLACE DIM ±.005	ANGLES ±1°	INITIAL RELEASE xx		DATE 08/02/2021						
Shop Foreman		1. DIMENSIONS ARE IN INCHES 2. DIMENSION LIMITS HELD AFTER PLATING. 3. REMOVE BURRS AND SHARP EDGES .015 MAX. 4. MACHINED FILLET RADII .0150-.030. 5. MACHINED DIAMETERS ON A COMMON CENTERLINE CONCENTRIC WITHIN .005			LAST REVISION xx		DATE xx/xx/xxxx		DRAWING NAME and FILE NAME 100221618-006-IFCB-Intake-Clamp					
Engineer					CHECKED xx		DATE xx/xx/xxxx							
NEXT ASSY Description		6. PERPENDICULARITY & PARALLELISM OF MACHINED SURFACES .002 PER INCH. MAX .012 INCHES FOR SINGLE SURFACE.			PROJECT NO. 901112				SIZE B		DWG. NO. XX		REV. 0	
Application					(Changes in MB and CA Currents) PROJECT NAME IFCB									
									SCALE 1:1		SHEET 1 OF 1			