


THE INFORMATION CONTAINED IN THIS DRAWING IS THE SOLE PROPERTY OF MBARI ANY REPRODUCTION IN PART OR WHOLE WITHOUT THE WRITTEN PERMISSION OF MBARI IS PROHIBITED.

REVISIONS				
ZONE	REV.	DESCRIPTION	DATE	APPROVED
	A	ORIGINAL RELEASE	08/24/2026	EN

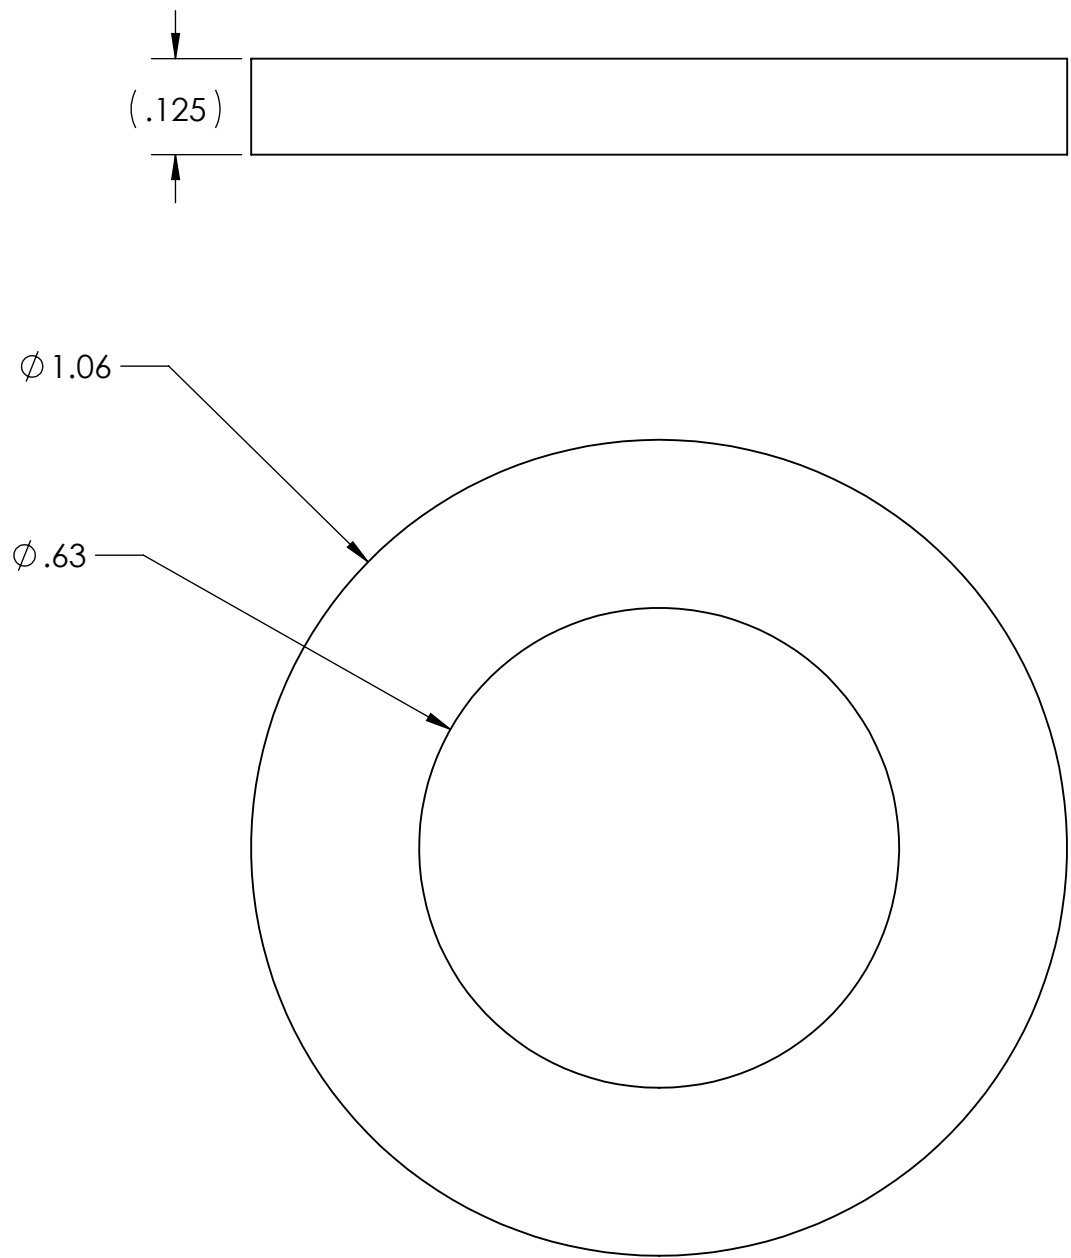

NOTES:
1. LASER CUT FROM MCMASTER PN 8610K45 OR EQUIVALENT

UNLESS OTHERWISE SPECIFIED				APPROVALS		DATE		MONTEREY BAY AQUARIUM RESEARCH INSTITUTE 					
1 PLACE DIM ±1/16	2 PLACE DIM ±.02	3 PLACE DIM ±.005	ANGLES ±1°	DRAWN: ENOCH NICHOLSON		03/25/2025		MBARI 7700 SANDHOLDT RD. MOSS LANDING, CA 95039 PH: (831) 775-1700					
DIMENSIONS ARE IN INCHES. - DIMENSION LIMITS HELD AFTER PLATING. - REMOVE BURRS AND SHARP EDGES .015 MAX. - MACHINED FILLET RADII .015-.030. - $\pm .005$ FOR MACHINED DIAMETERS SHARING A C. - $\pm .001$ & $\pm .002$ OF MACHINED SURFACES .002 PER INCH. MAX .012 INCHES FOR SINGLE SURFACE. - $\pm .001$ ON MACHINED SURFACES - $\pm .002$ ON DRILLED HOLES				CHECKED:									
				PROJECT:									
				MATERIAL:		EPDM 60 DUROMETER							
				VOLUME:		0.072IN^3							
				WEIGHT:		0.003LB		SIZE B		DWG. NO. 100222886		REV.	
DO NOT SCALE DRAWING								SCALE 4:1				SHEET 1 OF 1	