
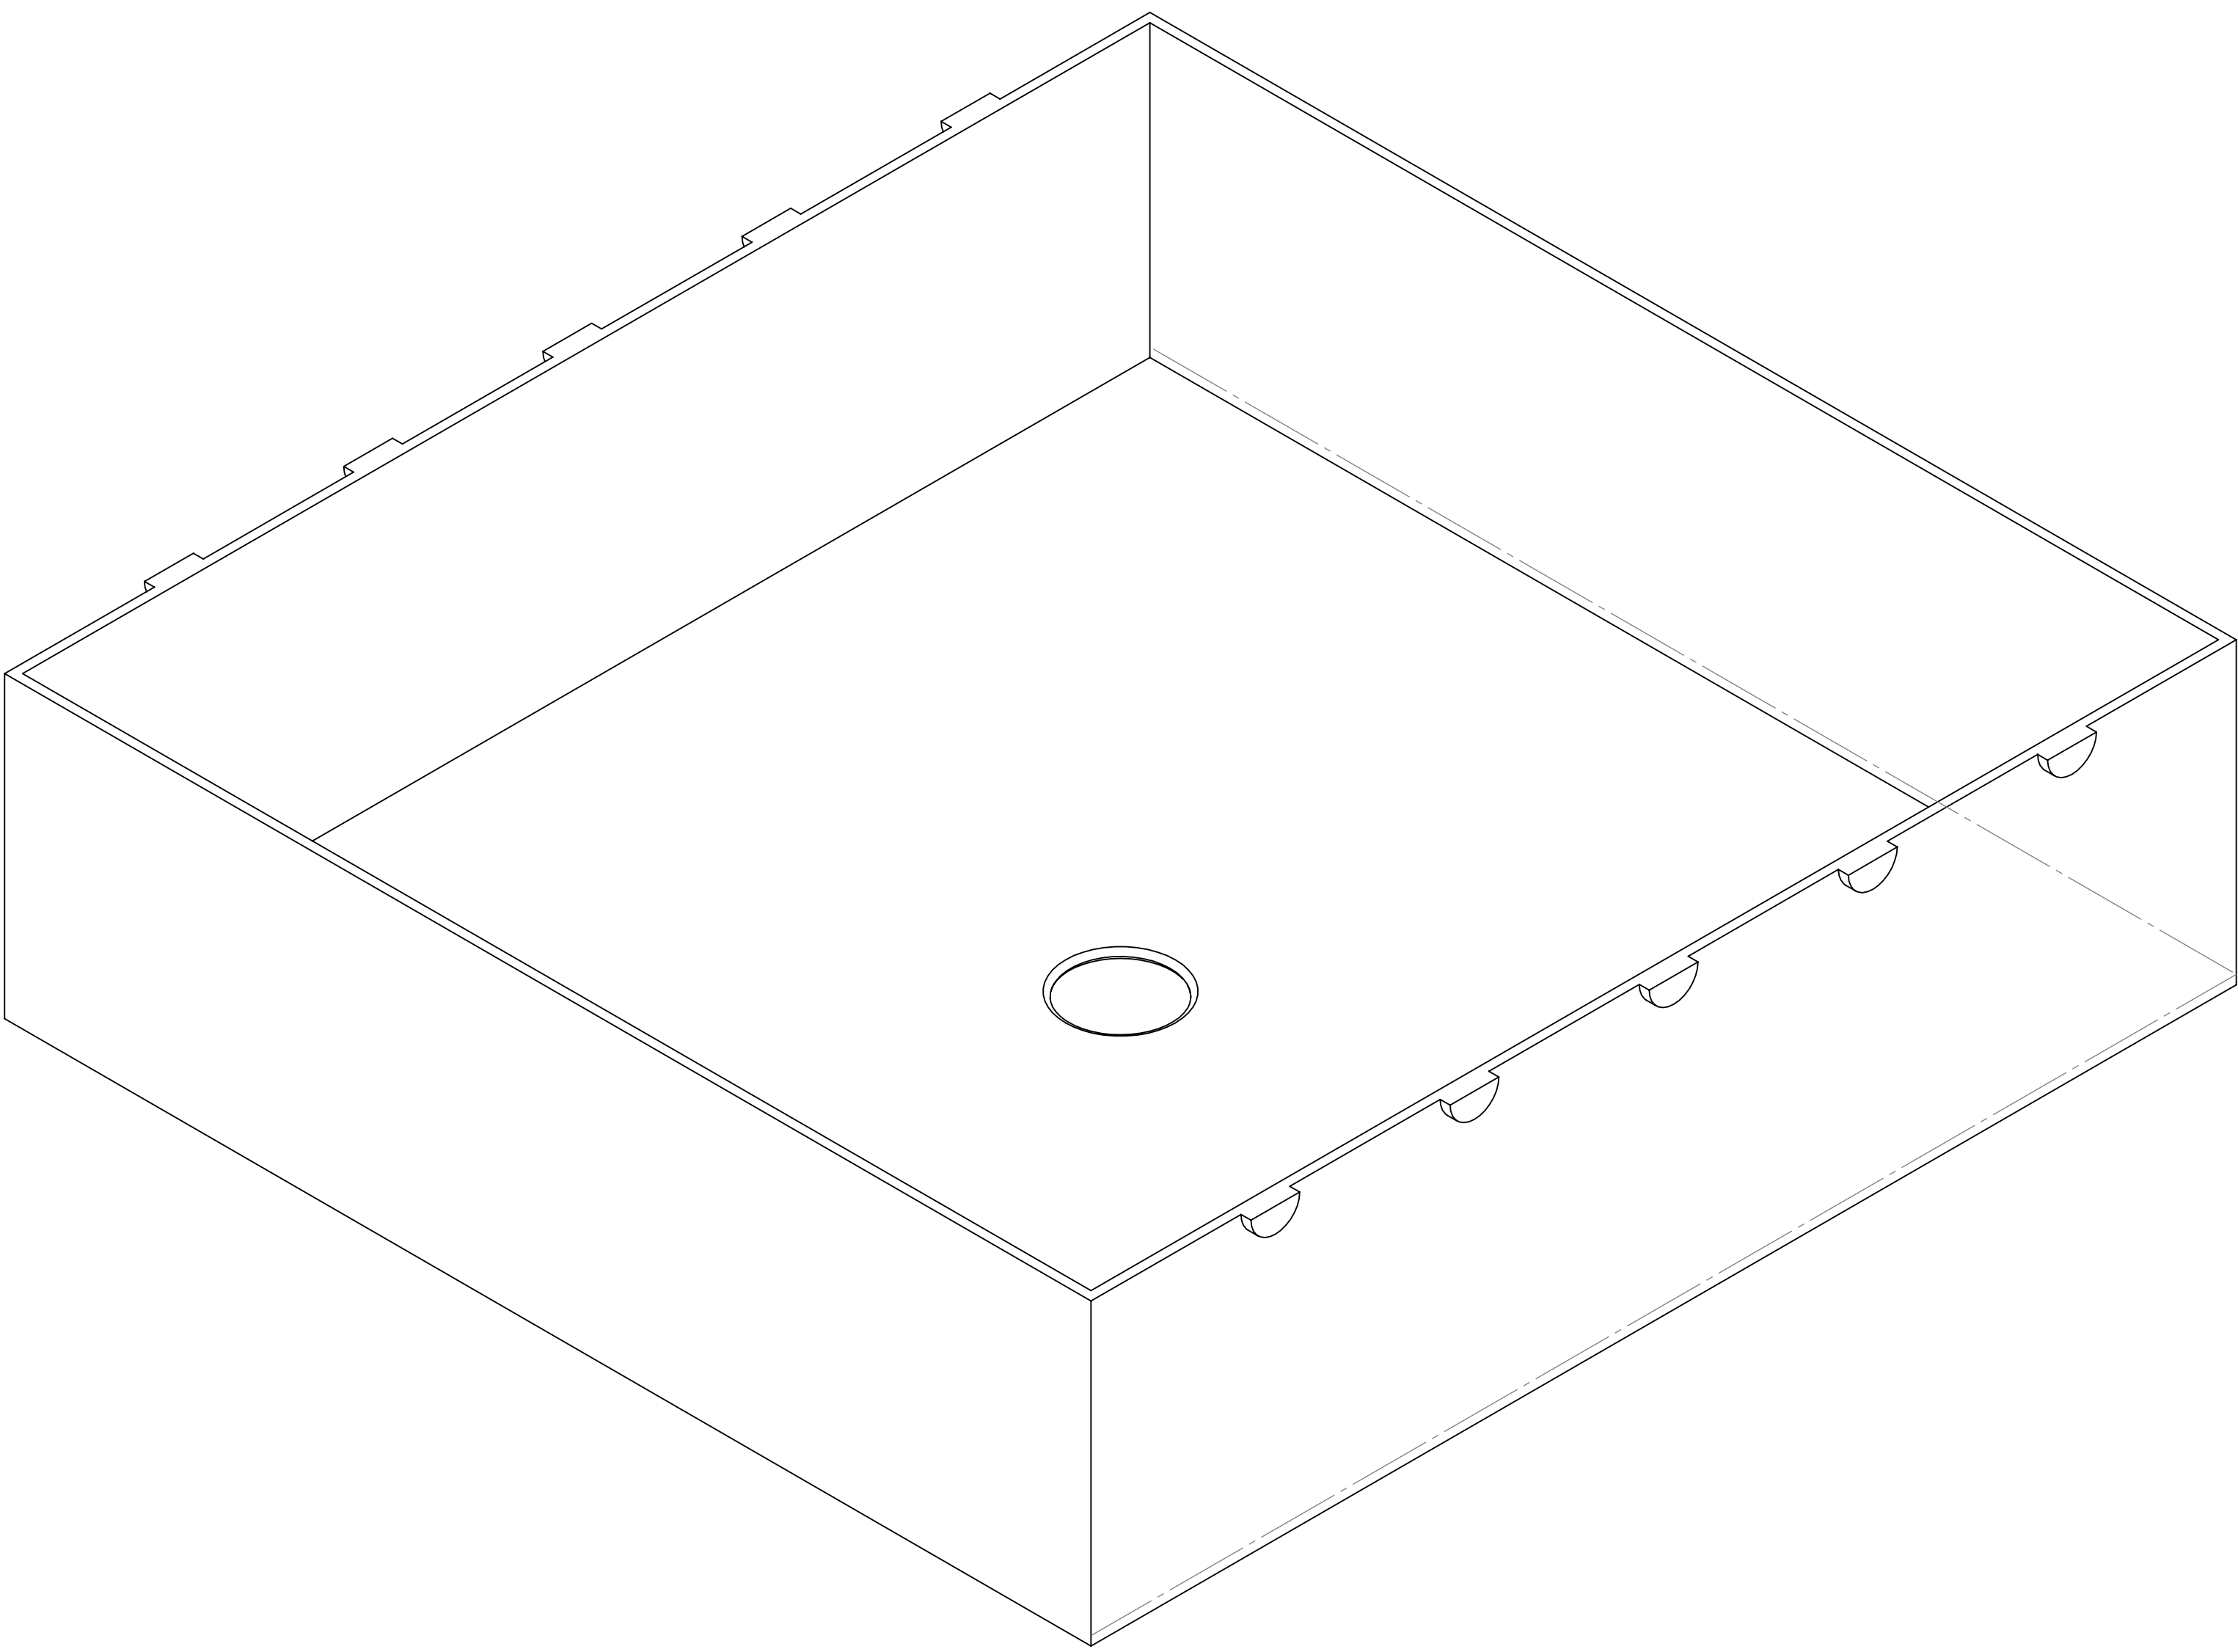


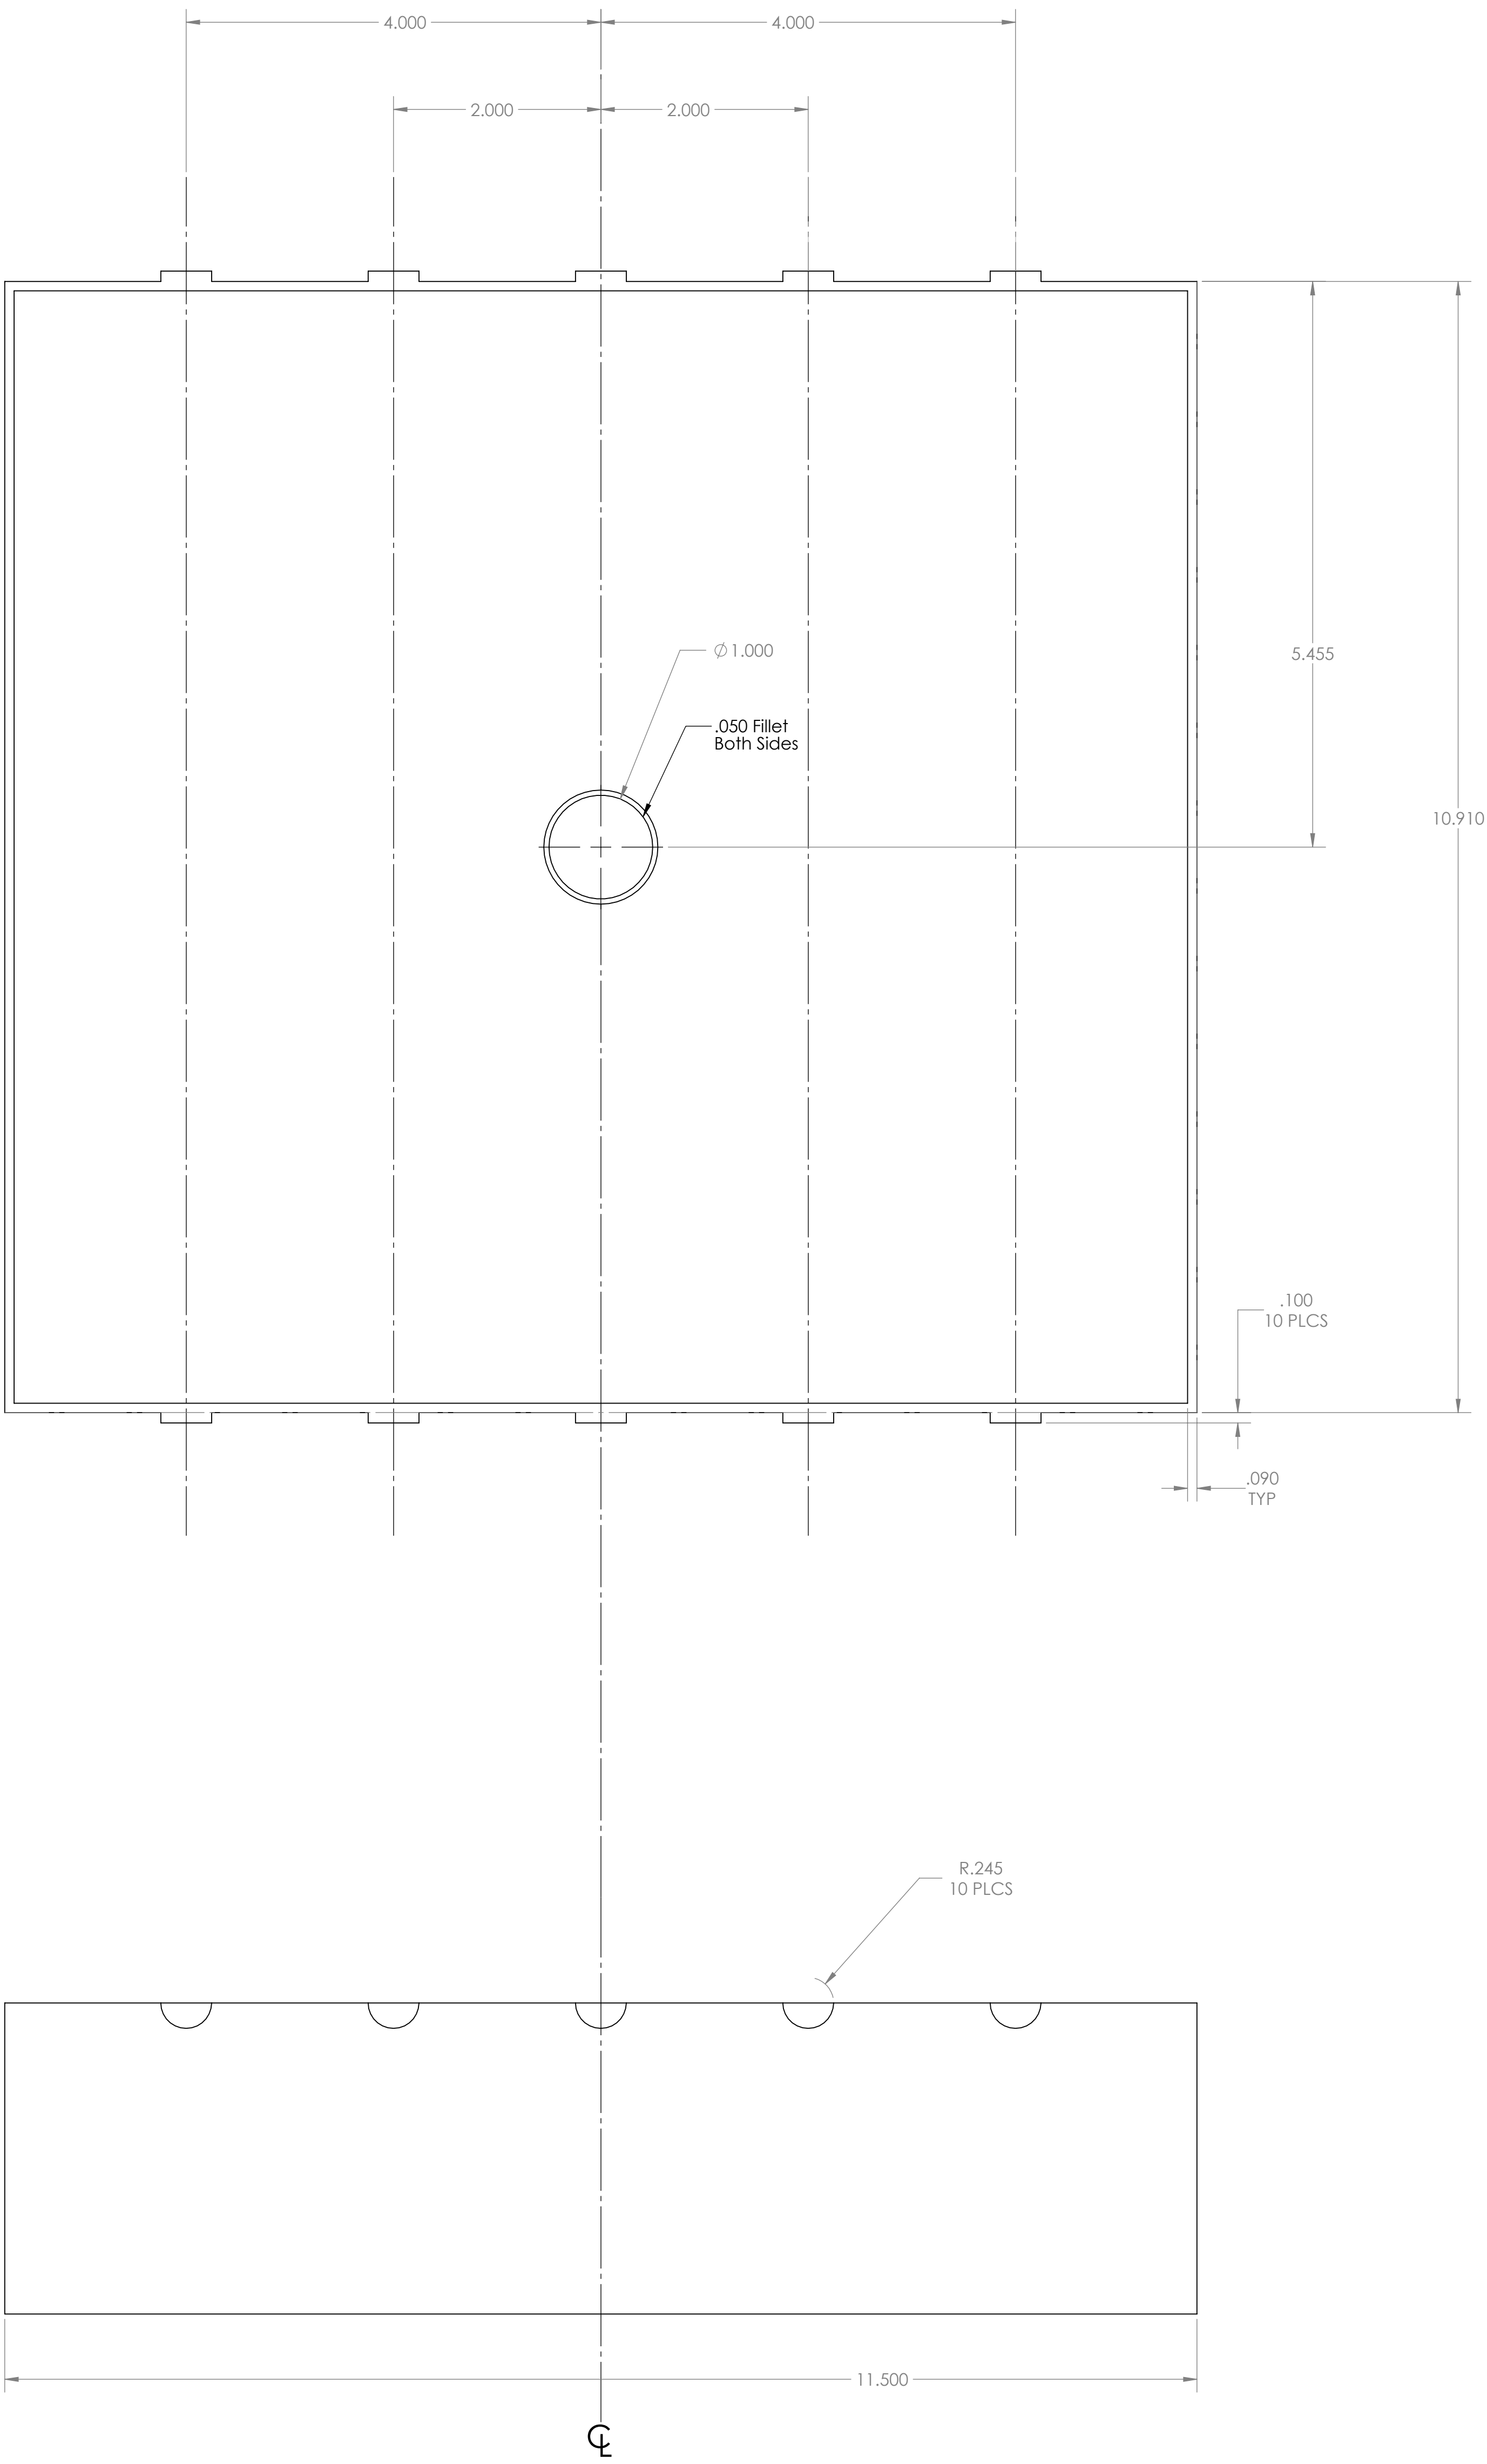

PROPRIETARY AND CONFIDENTIAL
THE INFORMATION CONTAINED IN THIS
DRAWING IS THE SOLE PROPERTY OF
THE COMPANY AND IS NOT TO BE
REPRODUCED IN ANY MANNER WITHOUT
THE WRITTEN PERMISSION OF
THE COMPANY.

UNLESS OTHERWISE SPECIFIED:				NAME	DATE
DIMENSIONS ARE IN INCHES	DRAWN	BY	DATE	MBARI	
TOLERANCES	CHECKED	BY	DATE		
FRACTIONAL 1/16	END 1	END APPR.			
ANGULAR 30 MIN	END 1	END APPR.			
THREE PLACE DECIMAL 1	END 1	END APPR.			
INTERPRET GEOMETRIC TOLERANCES PER	Q.A.	COMMENTS:			
(MATERIAL)	ABS				
FINISH	BLACK				
APPLICATION	DO NOT SCALE DRAWING				

TITLE		SIZE	DWG. NO.	REV
Ground Station Storage Center		E	1	
SCALE: 1:1		WEIGHT:	SHEET 1 OF 1	