



4

3

2

1

D

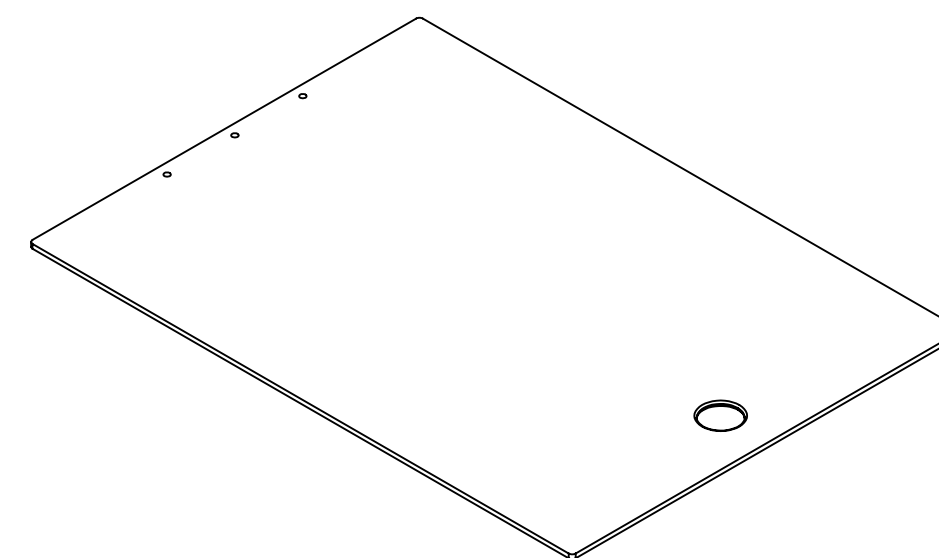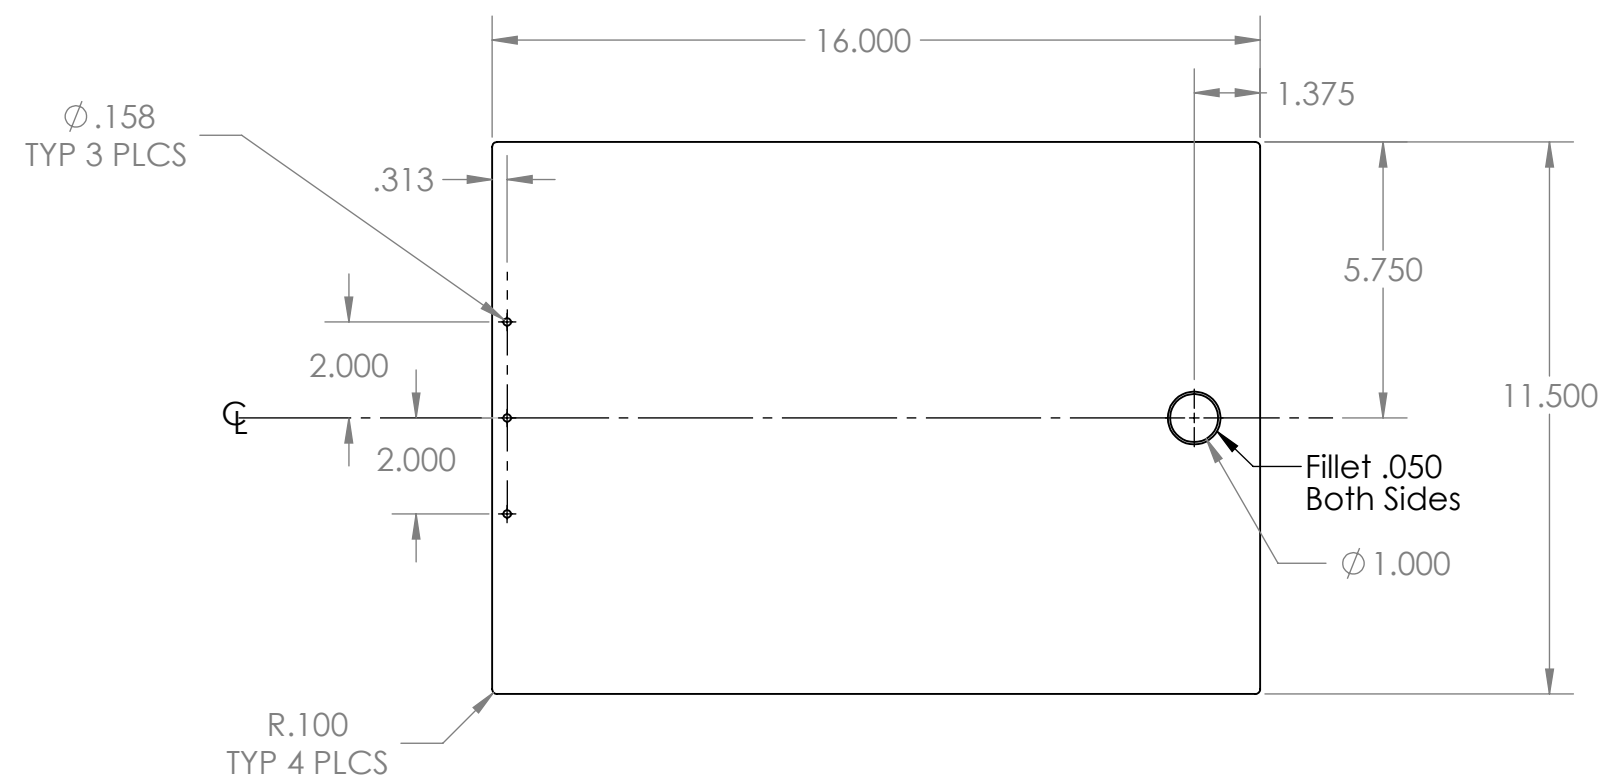

C

B

A

4

3

2

1

PROPRIETARY AND CONFIDENTIAL THE INFORMATION CONTAINED IN THIS DRAWING IS THE SOLE PROPERTY OF «INSERT COMPANY NAME HERE». ANY REPRODUCTION IN PART OR AS A WHOLE WITHOUT THE WRITTEN PERMISSION OF «INSERT COMPANY NAME HERE» IS PROHIBITED.			INTERPRET GEOMETRIC TOLERANCING PER:	Q.A.		Storage Cover		
			MATERIAL	COMMENTS:		SIZE	DWG. NO.	REV
			6061-T6					
	NEXT ASSY	USED ON	FINISH			C		
	APPLICATION		DO NOT SCALE DRAWING			SCALE: 1:4	WEIGHT:	SHEET 1 OF 1

PROPRIETARY AND CONFIDENTIAL

THE INFORMATION CONTAINED IN THIS DRAWING IS THE SOLE PROPERTY OF <INSERT COMPANY NAME HERE>. ANY REPRODUCTION IN PART OR AS A WHOLE WITHOUT THE WRITTEN PERMISSION OF <INSERT COMPANY NAME HERE> IS PROHIBITED.