


BLACK ANODIZE IN ACCORDANCE WITH MIL-A-8625F Type II (.001 THICK). RACK IN SMALL HOLES.

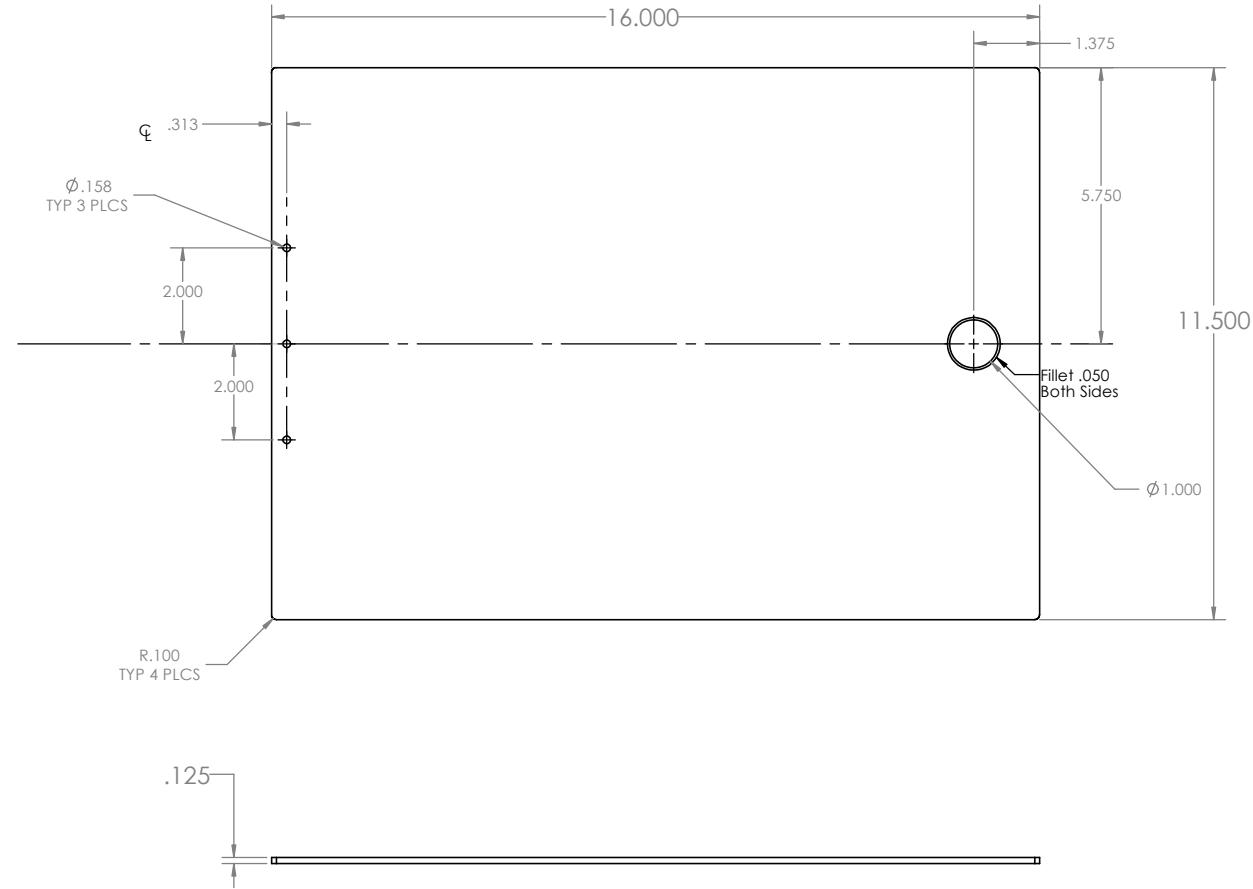

PROPRIETARY AND CONFIDENTIAL
THE INFORMATION CONTAINED IN THIS
DRAWING IS THE SOLE PROPERTY OF
MBARI. ANY REPRODUCTION IN PART OR AS A WHOLE
WITHOUT THE WRITTEN PERMISSION OF
MBARI IS PROHIBITED.

UNLESS OTHERWISE SPECIFIED:		NAME	DATE	MBARI	
DIMENSIONS ARE IN INCHES		DRAWN	WJK	TITLE:	
TOLERANCES:		CHECKED		Ground Station	
FRACTIONAL ±		ENG APPR.		Storage Cover	
ANGULAR: MATCH ± BEND ±		MFG APPR.		Q.A.	
TWO PLACE DECIMAL ±				COMMENTS:	
THREE PLACE DECIMAL ±				SIZE DWG. NO.	
INTERPRET GEOMETRIC				REV	
TOLERANCING PER:				SCALE: 1:4 WEIGHT: SHEET 1 OF 1	
MATERIAL:					
6061-T6					
FINISH					
BLK Anodize					
APPLICATION					
DO NOT SCALE DRAWING					