


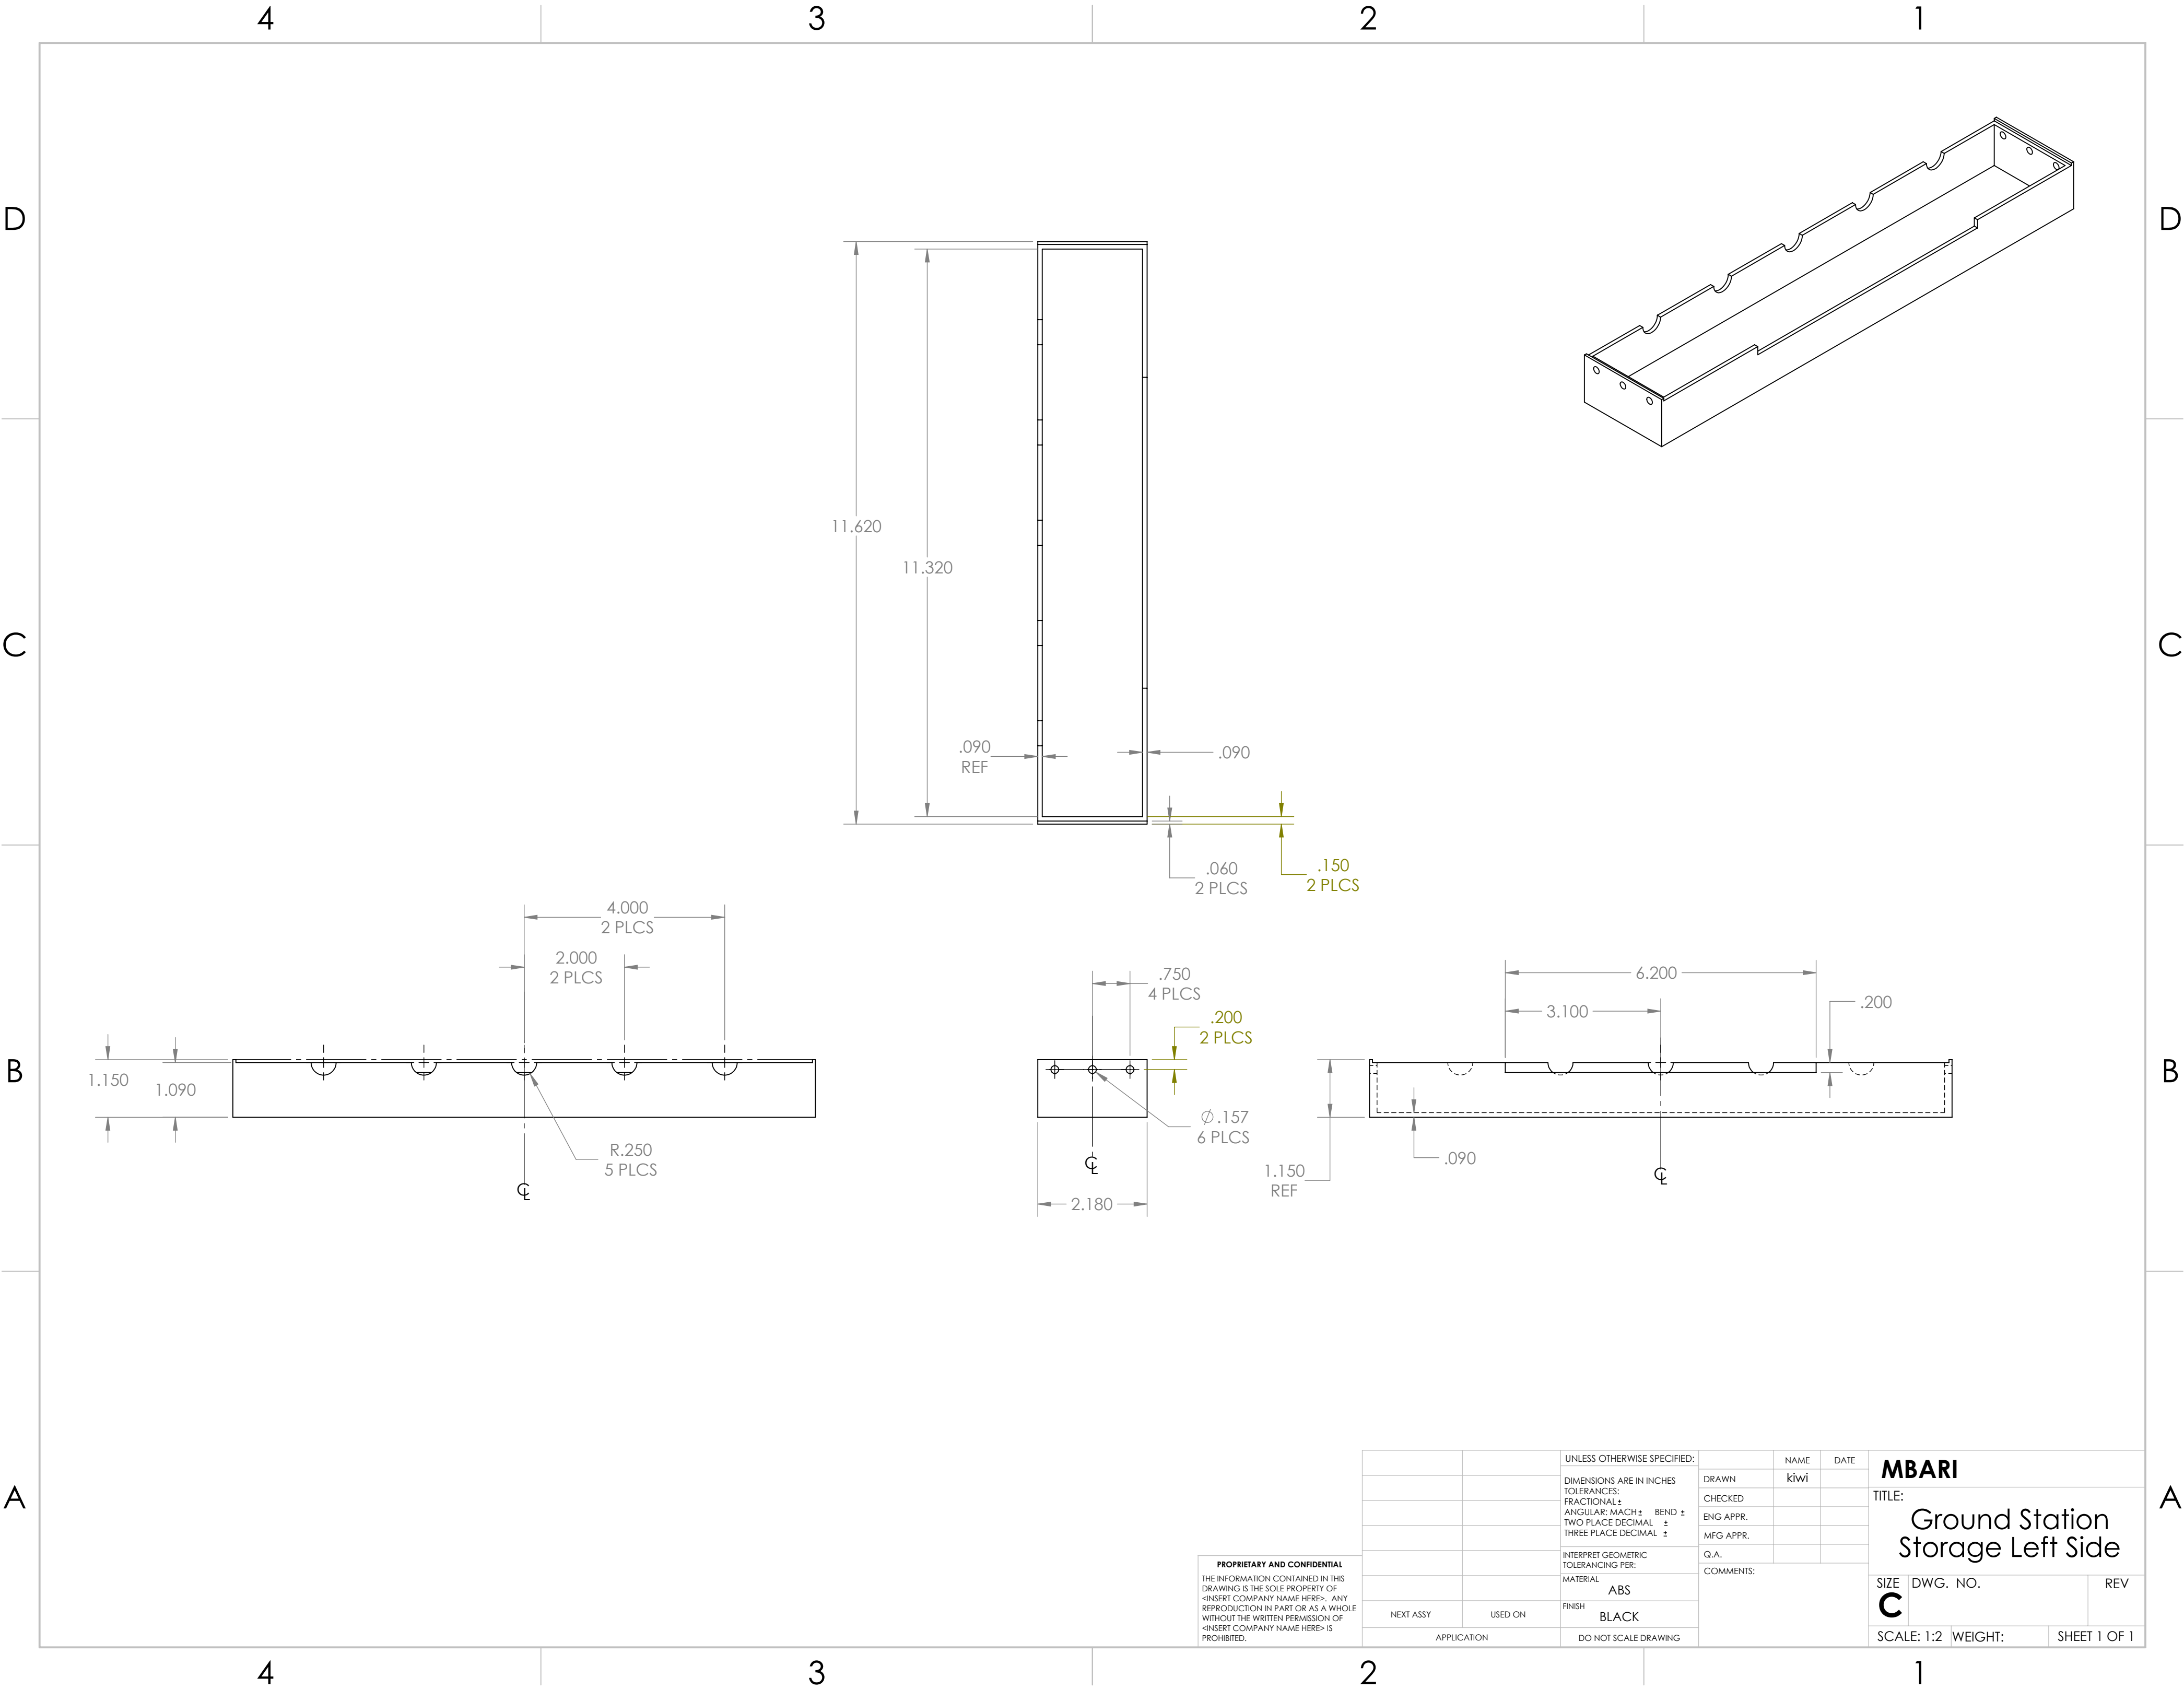

4
3
2
1

D
C
B
A

4
3
2
1

D
C
B
A

PROPRIETARY AND CONFIDENTIAL
THE INFORMATION CONTAINED IN THIS
DRAWING IS THE SOLE PROPERTY OF
<INSERT COMPANY NAME HERE>. ANY
REPRODUCTION IN PART OR AS A WHOLE
WITHOUT THE WRITTEN PERMISSION OF
<INSERT COMPANY NAME HERE> IS
PROHIBITED.

		UNLESS OTHERWISE SPECIFIED:		NAME	DATE	MBARI TITLE: Ground Station Storage Left Side SIZE DWG. NO. REV SCALE: 1:2 WEIGHT: SHEET 1 OF 1
		DIMENSIONS ARE IN INCHES		DRAWN	kiwi	
		TOLERANCES:		CHECKED		
		FRACTIONAL ±		ENG APPR.		
		ANGULAR: MACH ± BEND ±		MFG APPR.		
		TWO PLACE DECIMAL ±		Q.A.		
		THREE PLACE DECIMAL ±		COMMENTS:		
		INTERPRET GEOMETRIC TOLERANCING PER:				
		MATERIAL				
		ABS				
		FINISH				
		BLACK				
		DO NOT SCALE DRAWING				
NEXT ASSY		USED ON				
APPLICATION						