


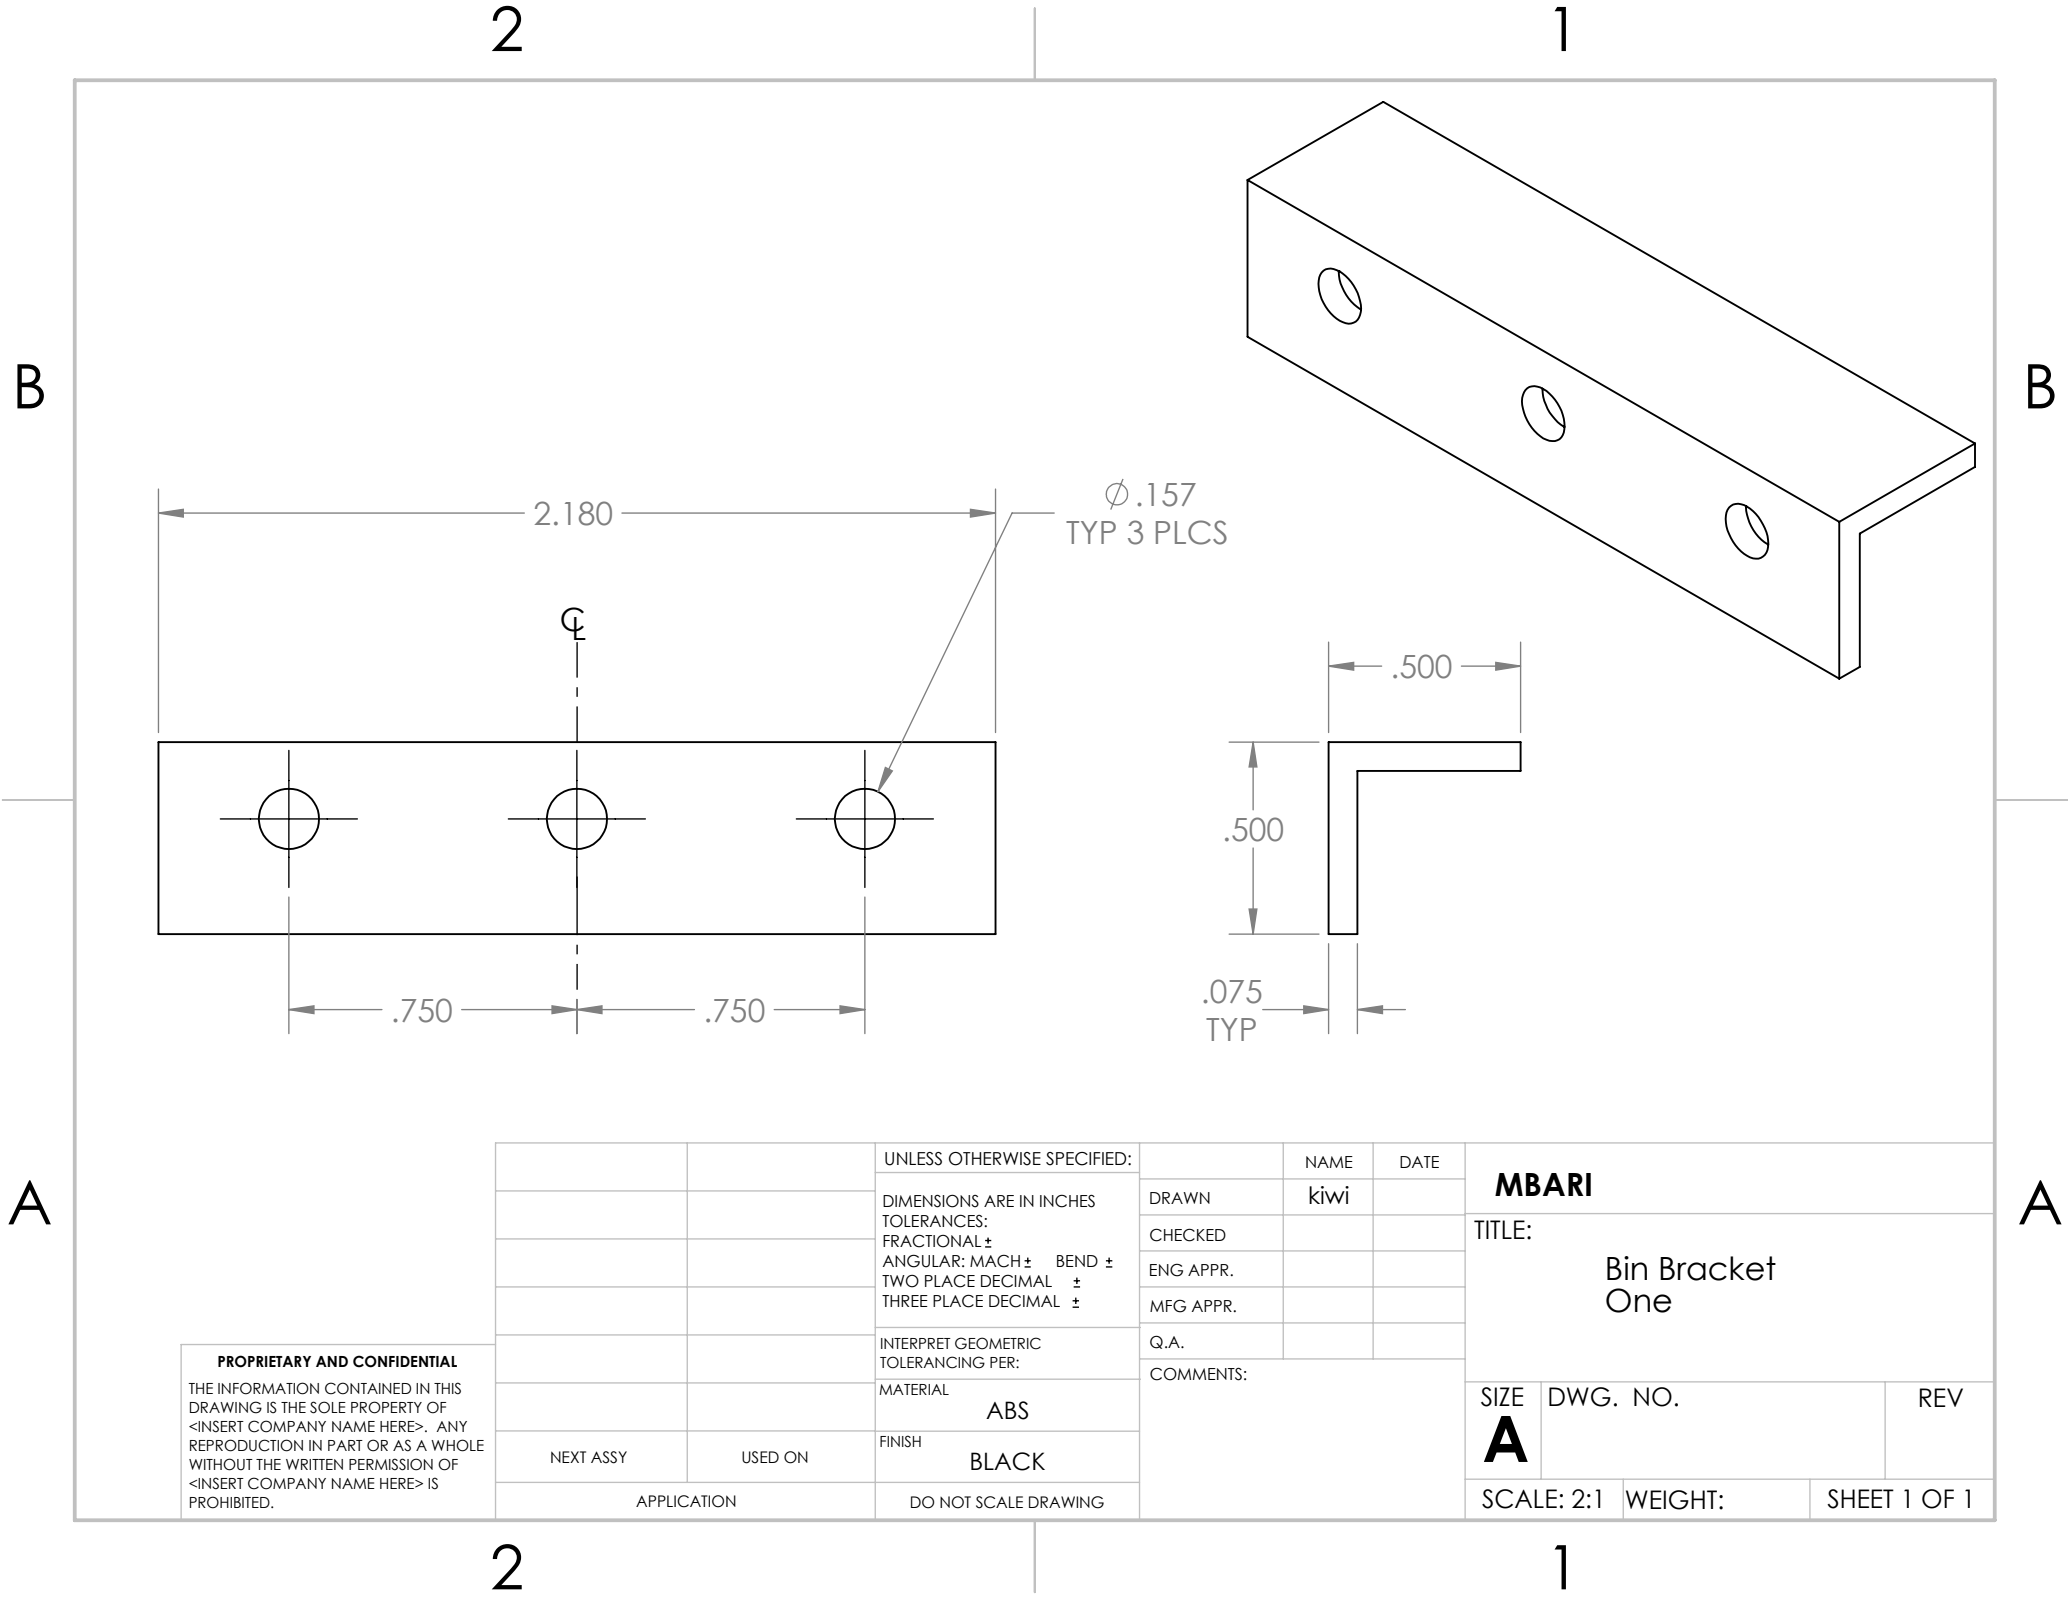

PROPRIETARY AND CONFIDENTIAL
THE INFORMATION CONTAINED IN THIS
DRAWING IS THE SOLE PROPERTY OF
<INSERT COMPANY NAME HERE>. ANY
REPRODUCTION IN PART OR AS A WHOLE
WITHOUT THE WRITTEN PERMISSION OF
<INSERT COMPANY NAME HERE> IS
PROHIBITED.

		UNLESS OTHERWISE SPECIFIED:	DRAWN	NAME	DATE	MBARI TITLE: Bin Bracket One		
		DIMENSIONS ARE IN INCHES	CHECKED	kiwi				
		TOLERANCES:	ENG APPR.					
		FRACTIONAL ±	MFG APPR.					
		ANGULAR: MACH ± BEND ±	Q.A.					
		TWO PLACE DECIMAL ±	COMMENTS:			SIZE DWG. NO. REV A		
		THREE PLACE DECIMAL ±						
		INTERPRET GEOMETRIC TOLERANCING PER:						
		MATERIAL				SCALE: 2:1 WEIGHT: SHEET 1 OF 1		
		ABS						
		FINISH						
		BLACK						
NEXT ASSY	USED ON							
APPLICATION		DO NOT SCALE DRAWING						