


1

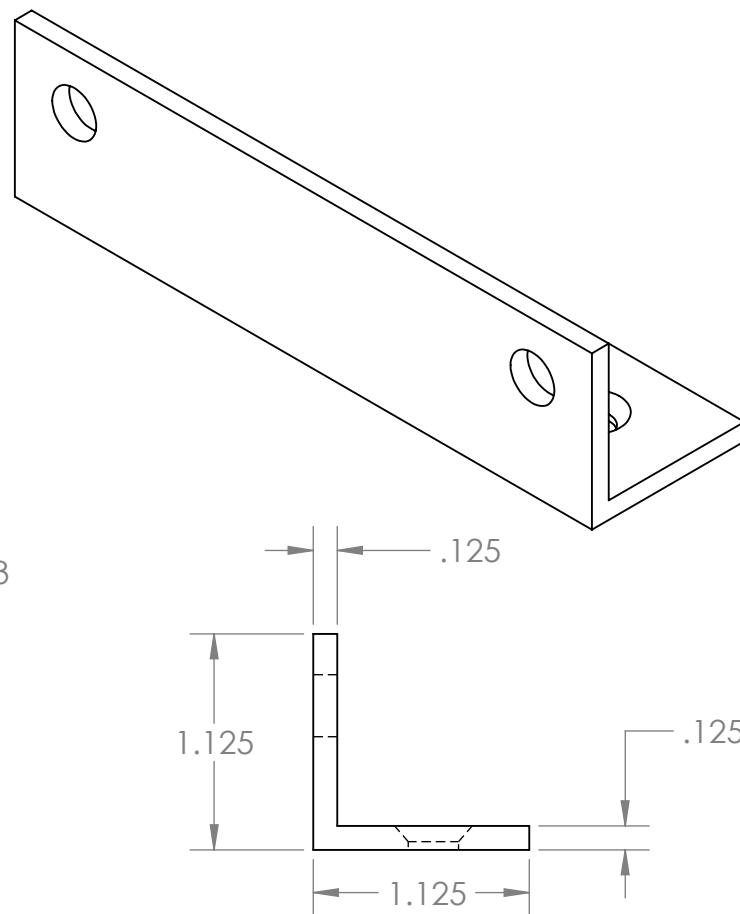

A

SHEET 1 OF 1

1