


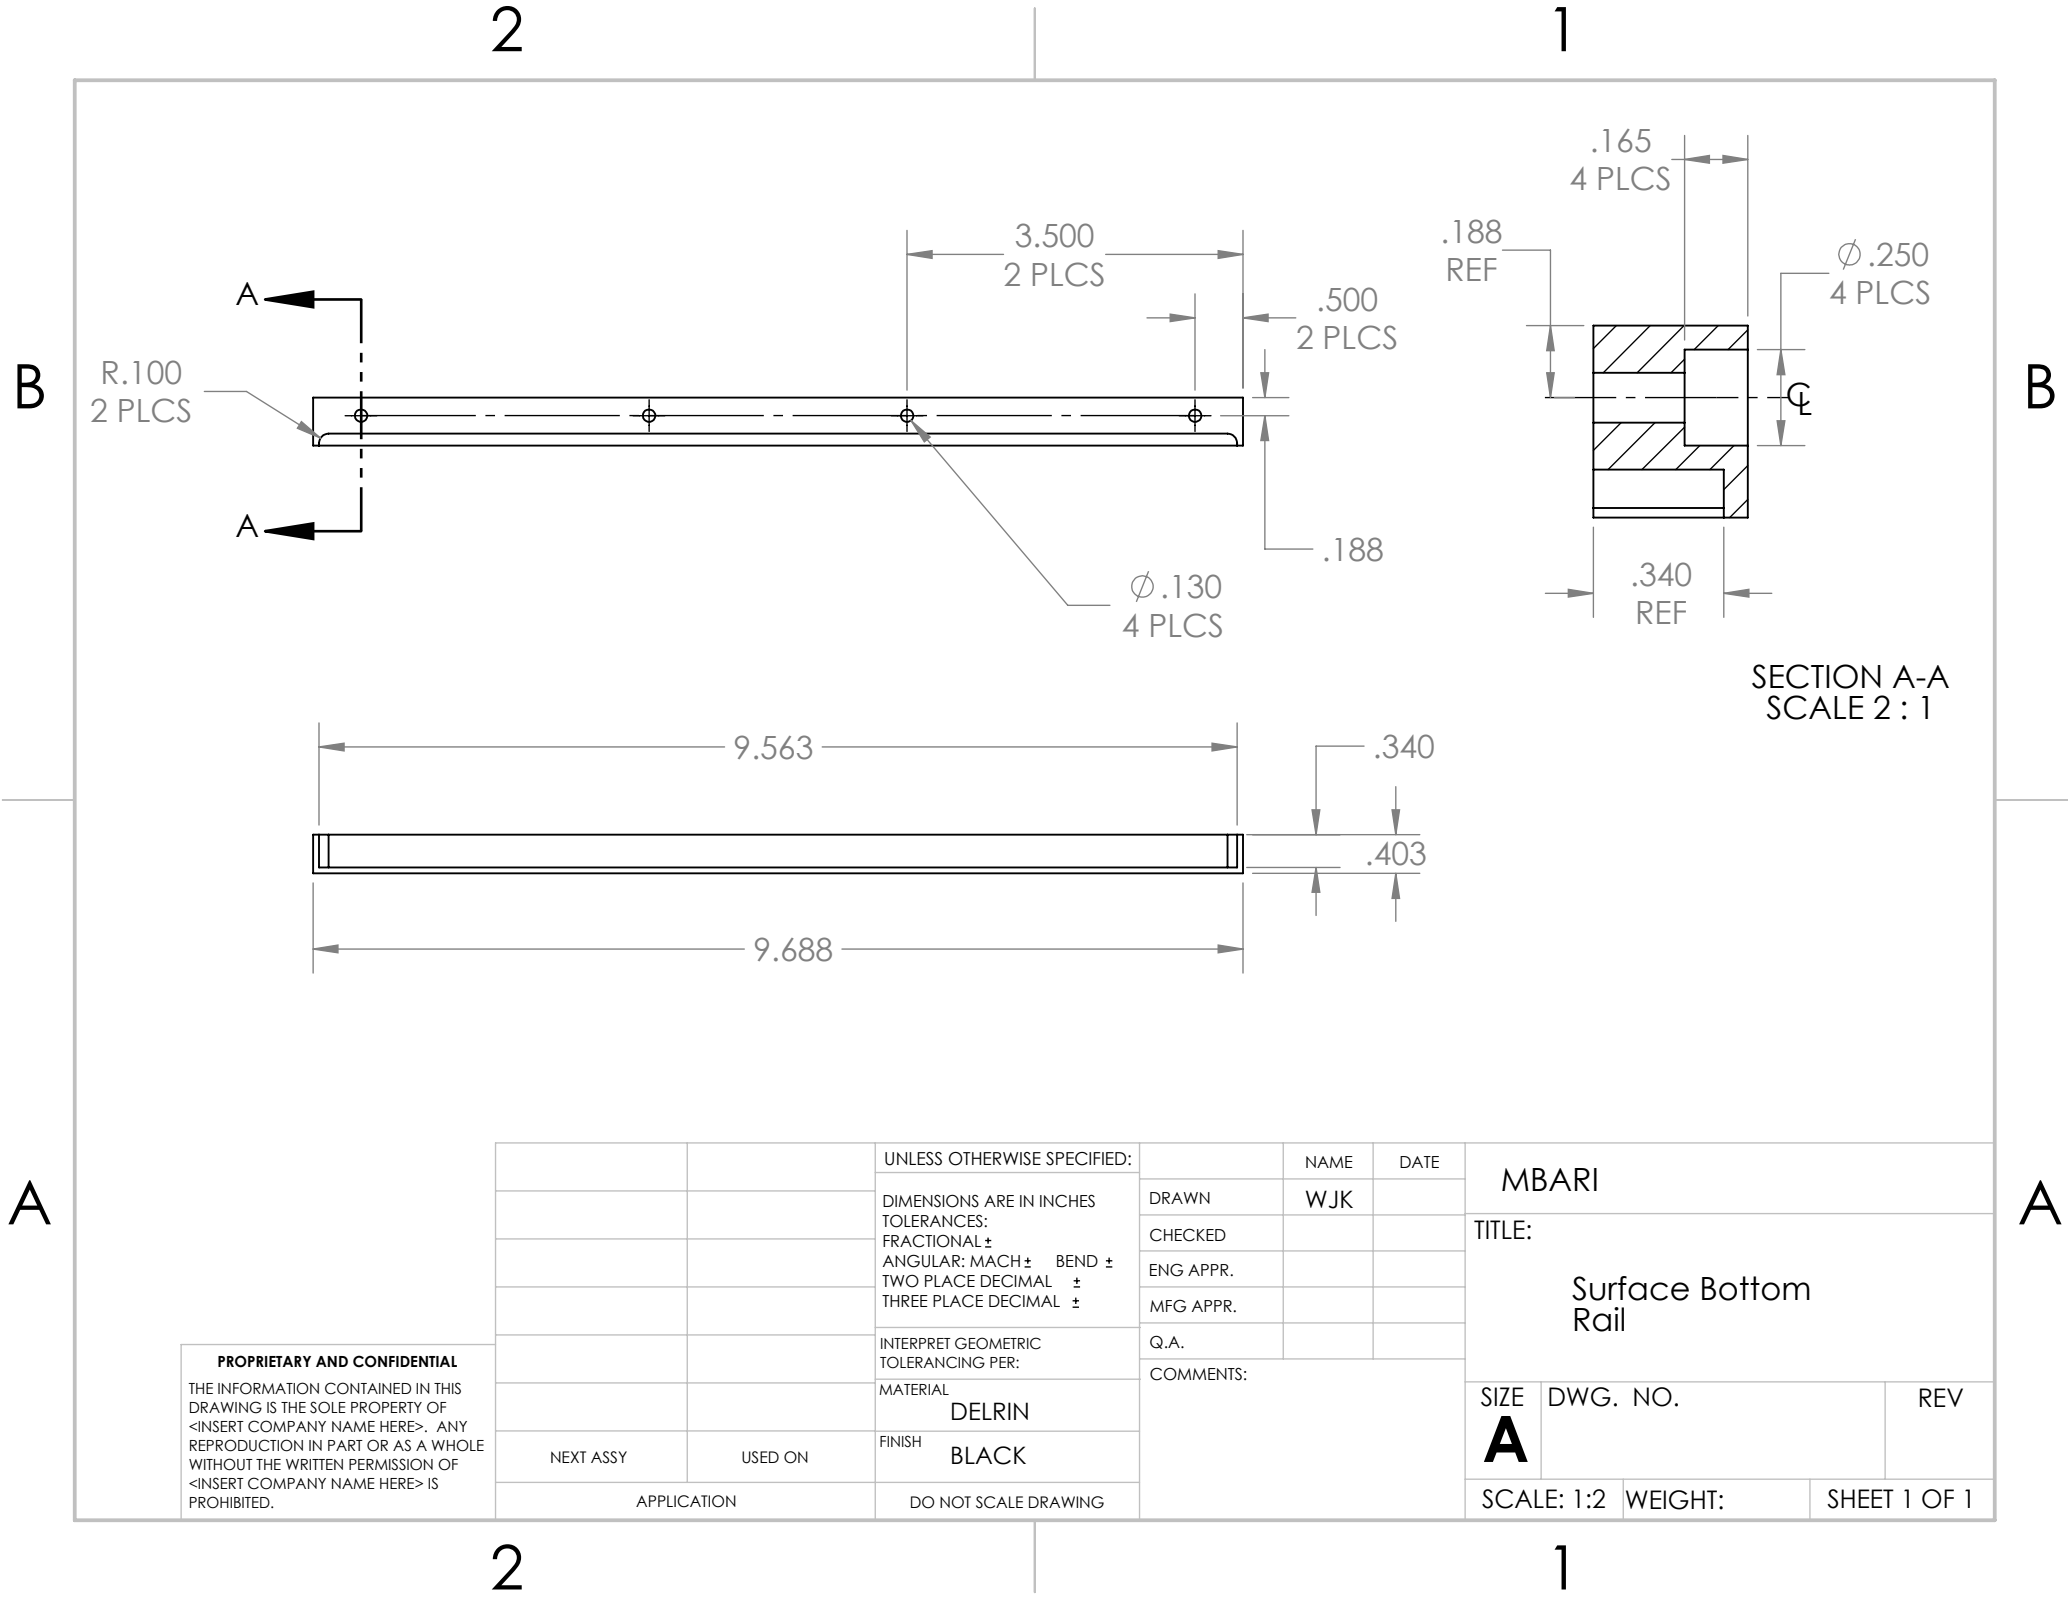

PROPRIETARY AND CONFIDENTIAL
THE INFORMATION CONTAINED IN THIS DRAWING IS THE SOLE PROPERTY OF <INSERT COMPANY NAME HERE>. ANY REPRODUCTION IN PART OR AS A WHOLE WITHOUT THE WRITTEN PERMISSION OF <INSERT COMPANY NAME HERE> IS PROHIBITED.

		UNLESS OTHERWISE SPECIFIED:	DRAWN	NAME	DATE	MBARI		
		DIMENSIONS ARE IN INCHES	CHECKED	WJK		TITLE: Surface Bottom Rail		
		TOLERANCES:	ENG APPR.					
		FRACTIONAL ±	MFG APPR.					
		ANGULAR: MACH ± BEND ±	Q.A.					
		TWO PLACE DECIMAL ±	COMMENTS:			SIZE A		
		THREE PLACE DECIMAL ±						
		INTERPRET GEOMETRIC TOLERANCING PER:				DWG. NO.		
		MATERIAL						
		DELTRIN				REV		
		FINISH						
NEXT ASSY	USED ON	BLACK						
APPLICATION		DO NOT SCALE DRAWING				SCALE: 1:2	WEIGHT:	SHEET 1 OF 1