


THE INFORMATION CONTAINED IN THIS DRAWING IS THE SOLE PROPERTY OF MBARI ANY REPRODUCTION IN PART OR WHOLE WITHOUT THE WRITTEN PERMISSION OF MBARI IS PROHIBITED.

REVISIONS				
ZONE	REV.	DESCRIPTION	DATE	APPROVED
	A	ORIGINAL RELEASE	7/11/2024	E.NICHOLSON

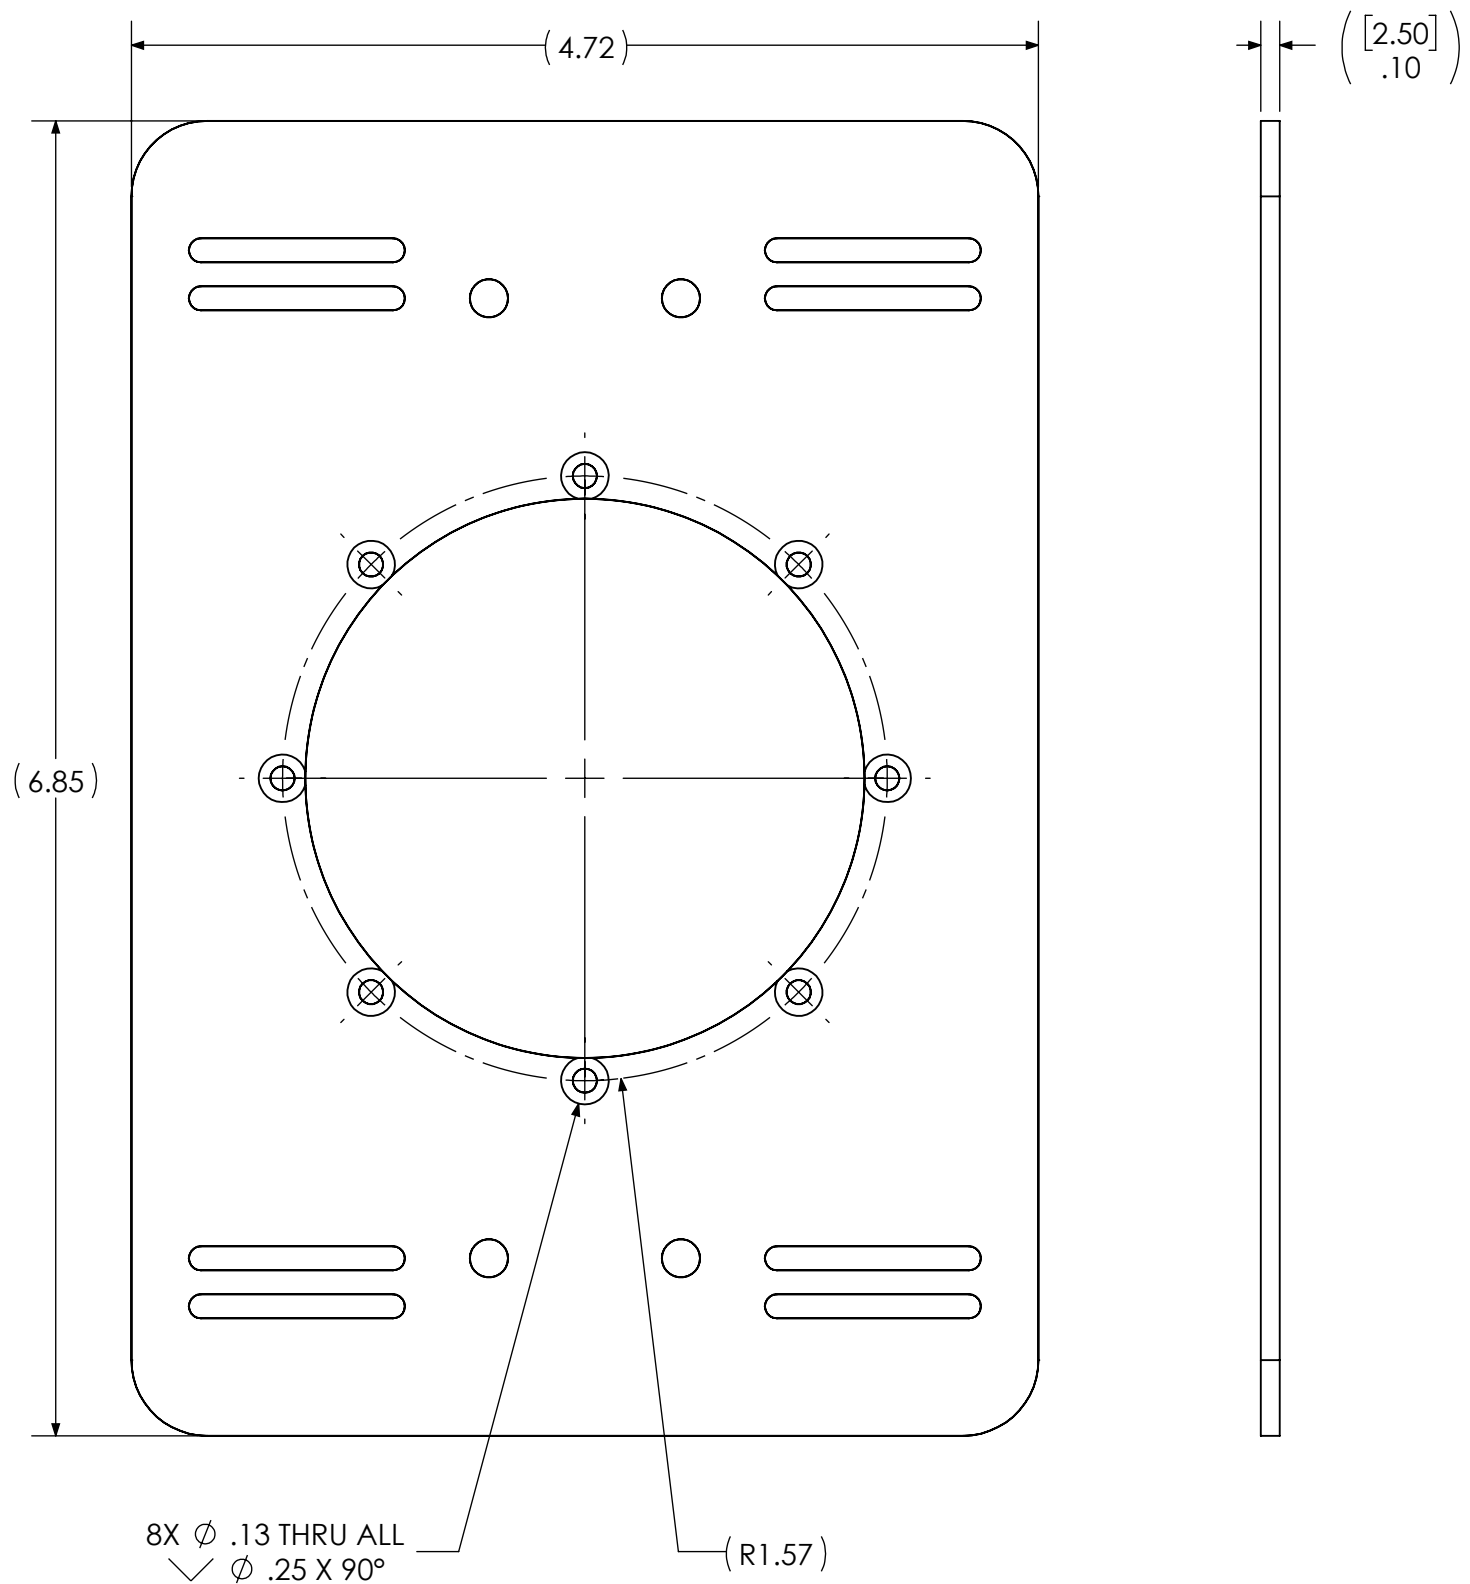

NOTES:

1. UNLESS OTHERWISE SPECIFIED,

	0.05	A	B	C
---	------	---	---	---

 ALL OVER. GEOMETRY CONTROLLED BY CAD FILE '10022275 STRIVER PAYLOAD PLATE_A.DXF'. QUERIED MODEL DIMENSIONS SHOULD BE TREATED AS BASIC.

UNLESS OTHERWISE SPECIFIED				APPROVALS		DATE		MONTEREY BAY AQUARIUM RESEARCH INSTITUTE					
1 PLACE DIM ±1/16	2 PLACE DIM ±.02	3 PLACE DIM ±.005	ANGLES ±1°	DRAWN: ENOCH NICHOLSON		2024-07-10		MBARI 7700 SANDHOLDT RD. MOSS LANDING, CA 95039 PH: (831) 775-1700					
DIMENSIONS ARE IN INCHES. - DIMENSION LIMITS HELD AFTER PLATING. - REMOVE BURRS AND SHARP EDGES .015 MAX. - MACHINED FILLET RADII .015-0.30. - $\pm .005$ FOR MACHINED DIAMETERS SHARING A C. - $\frac{1}{16}$ & $\frac{1}{8}$ OF MACHINED SURFACES .002 PER INCH. MAX .012 INCHES FOR SINGLE SURFACE. - $\frac{1}{32}$ ON MACHINED SURFACES - $\frac{1}{16}$ ON DRILLED HOLES				ENGINEER: ENOCH NICHOLSON		2024-07-10		STRIVER PAYLOAD PLATE					
				CHECKED: X		XX/XX/XXXX							
				PROJECT: 901902 UAV		MATERIAL: POLYCARBONATE							
				NHA: X				SIZE B		DWG. NO. 100222275		REV. A	
DO NOT SCALE DRAWING				WEIGHT: 0.10 LB.				SCALE 1:1				SHEET 1 OF 1	