
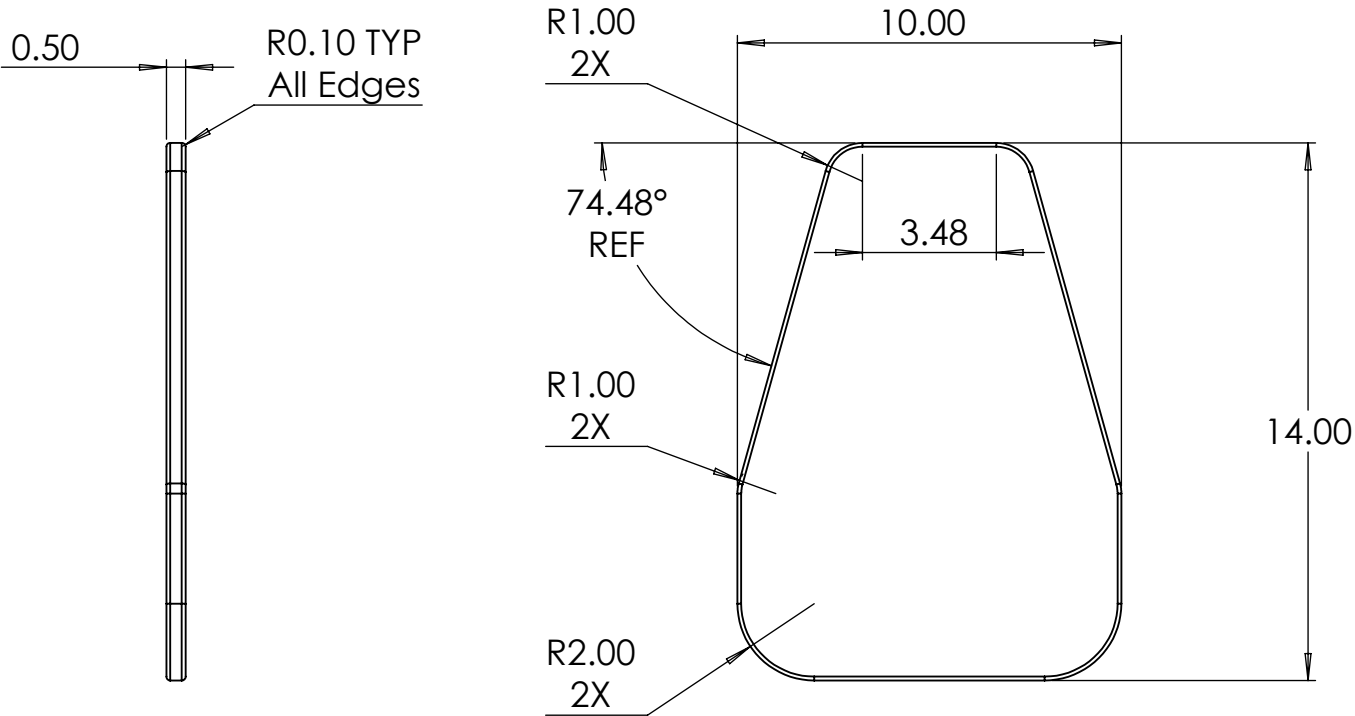
 


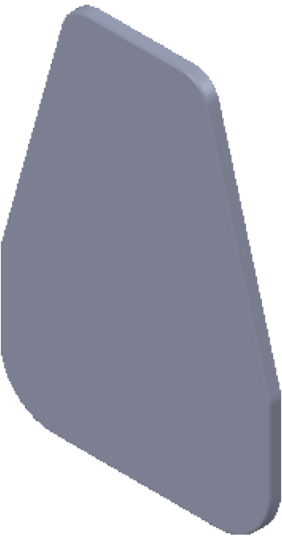

**PROPRIETARY AND CONFIDENTIAL**  
THE INFORMATION CONTAINED IN THIS  
DRAWING IS THE SOLE PROPERTY OF  
<INSERT COMPANY NAME HERE>. ANY  
REPRODUCTION IN PART OR AS A WHOLE  
WITHOUT THE WRITTEN PERMISSION OF  
<INSERT COMPANY NAME HERE> IS  
PROHIBITED.

|             |         |   |           |      |         |                          |         |              |
|-------------|---------|---|-----------|------|---------|--------------------------|---------|--------------|
|             |         | UNLESS OTHERWISE SPECIFIED:   |           | NAME | DATE    | MBARI                    |         |              |
|             |         | DIMENSIONS ARE IN INCHES<br>TOLERANCES:<br>FRACTIONAL ±<br>ANGULAR: MACH ±    BEND ±<br>TWO PLACE DECIMAL ±<br>THREE PLACE DECIMAL ± | DRAWN     | WJK  | 6/16/22 | TITLE:<br><br>Back Plate |         |              |
|             |         |   | CHECKED   |      |         |                          |         |              |
|             |         |   | ENG APPR. |      |         |                          |         |              |
|             |         |   | MFG APPR. |      |         |                          |         |              |
|             |         | INTERPRET GEOMETRIC<br>TOLERANCING PER:                                                                                              | Q.A.      |      |         | SIZE<br><b>B</b>         |         |              |
|             |         | MATERIAL   | COMMENTS: |      |         |                          |         |              |
|             |         | FINISH   |           |      |         |                          |         |              |
| NEXT ASSY   | USED ON |   |           |      |         | DWG. NO.                 |         | REV          |
| APPLICATION |         | DO NOT SCALE DRAWING   |           |      |         | SCALE: 1:5               | WEIGHT: | SHEET 1 OF 1 |