

4



3

2


1

B


B

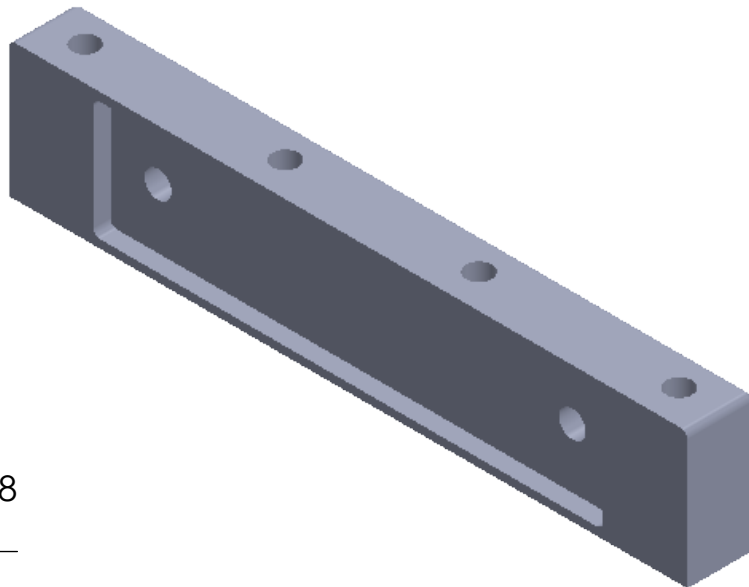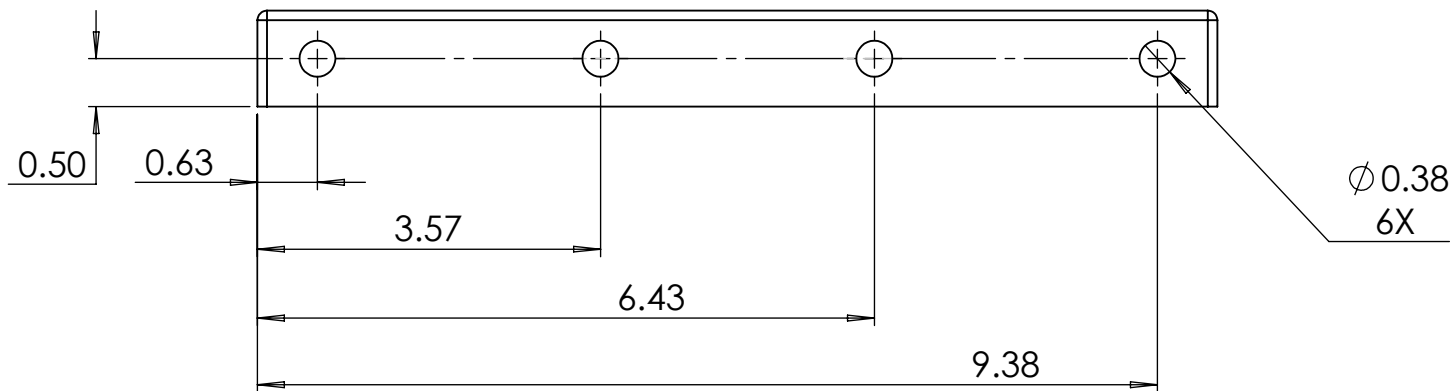

R0.10
Outer Face Edges

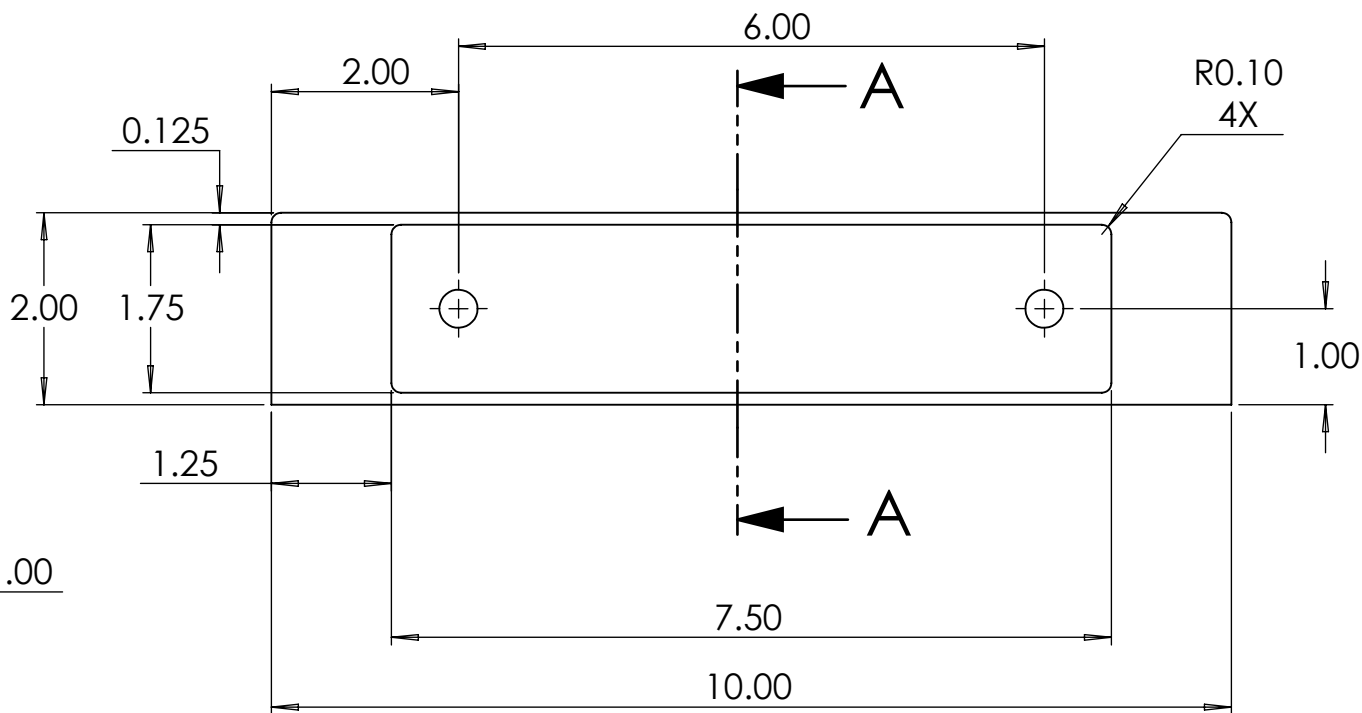

0.25
Pocket Depth

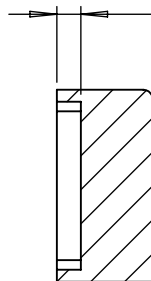

SECTION A-A

A

A

PROPRIETARY AND CONFIDENTIAL
THE INFORMATION CONTAINED IN THIS DRAWING IS THE SOLE PROPERTY OF <INSERT COMPANY NAME HERE>. ANY REPRODUCTION IN PART OR AS A WHOLE WITHOUT THE WRITTEN PERMISSION OF <INSERT COMPANY NAME HERE> IS PROHIBITED.

		UNLESS OTHERWISE SPECIFIED:		NAME	DATE	MBARI					
		DIMENSIONS ARE IN INCHES	DRAWN	WJK	6/16/22						
		TOLERANCES: FRACTIONAL ± ANGULAR: MACH ± BEND ± TWO PLACE DECIMAL ± THREE PLACE DECIMAL ±	CHECKED						TITLE:		
			ENG APPR.								
			MFG APPR.			SIZE DWG. NO. REV B Brace					
		INTERPRET GEOMETRIC TOLERANCING PER:	Q.A.								
		MATERIAL UHMW	COMMENTS:								
NEXT ASSY	USED ON	FINISH				SCALE: 1:2 WEIGHT: SHEET 1 OF 1					
APPLICATION		DO NOT SCALE DRAWING									

4

3

2

1