


2

1

B

B

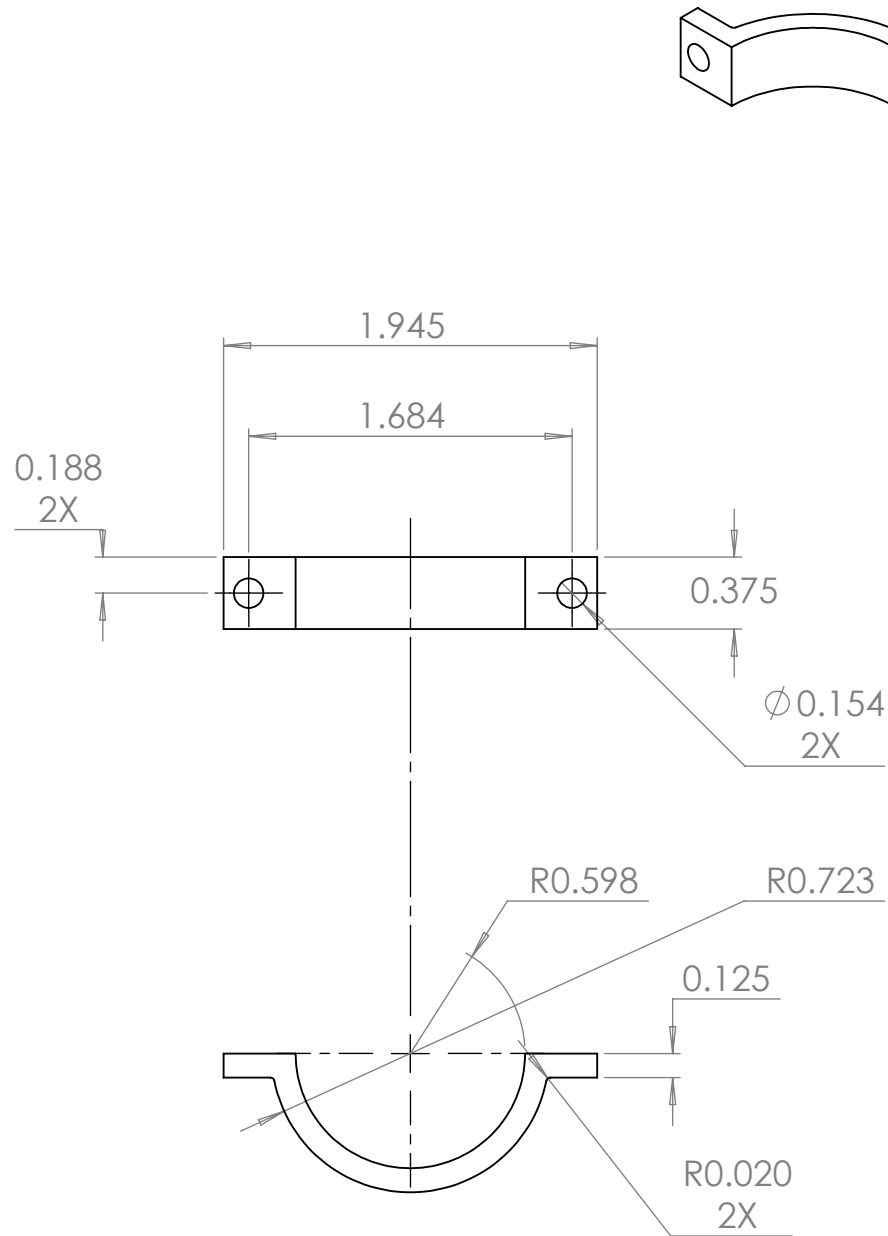

A

A

PROPRIETARY AND CONFIDENTIAL
THE INFORMATION CONTAINED IN THIS DRAWING IS THE SOLE PROPERTY OF <COMPANY NAME>. ANY REPRODUCTION IN PART OR AS A WHOLE WITHOUT THE WRITTEN PERMISSION OF <COMPANY NAME> IS PROHIBITED.

		DIMENSIONS ARE IN INCHES TOLERANCES: FRACTIONAL ± ANGULAR: MACH ± BEND ± TWO PLACE DECIMAL ± THREE PLACE DECIMAL ±		NAME	DATE	 MBARI
			DRAWN	WJK		
			CHECKED			
			ENG APPR.			
			MFG APPR.			
		MATERIAL	DELIRIN	Q.A.		Forward Clamp
		FINISH		COMMENTS:		
NEXT ASSY	USED ON					
APPLICATION		DO NOT SCALE DRAWING		SIZE A DWG. NO. REV.		
				SCALE:1:1 WEIGHT:		SHEET 1 OF 1

2

1