

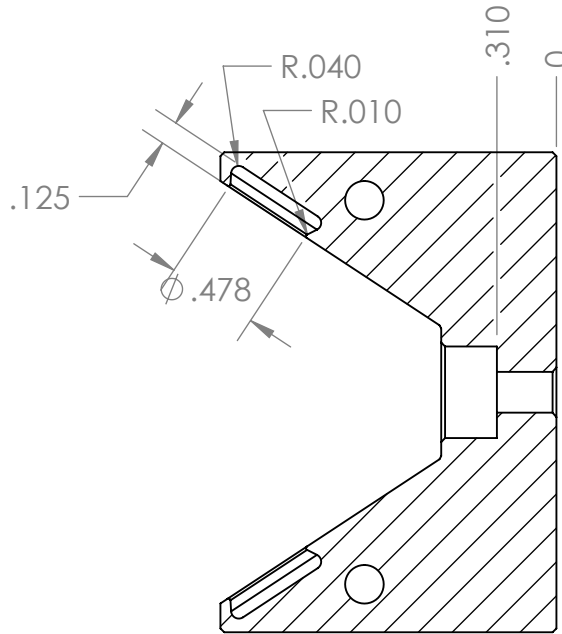
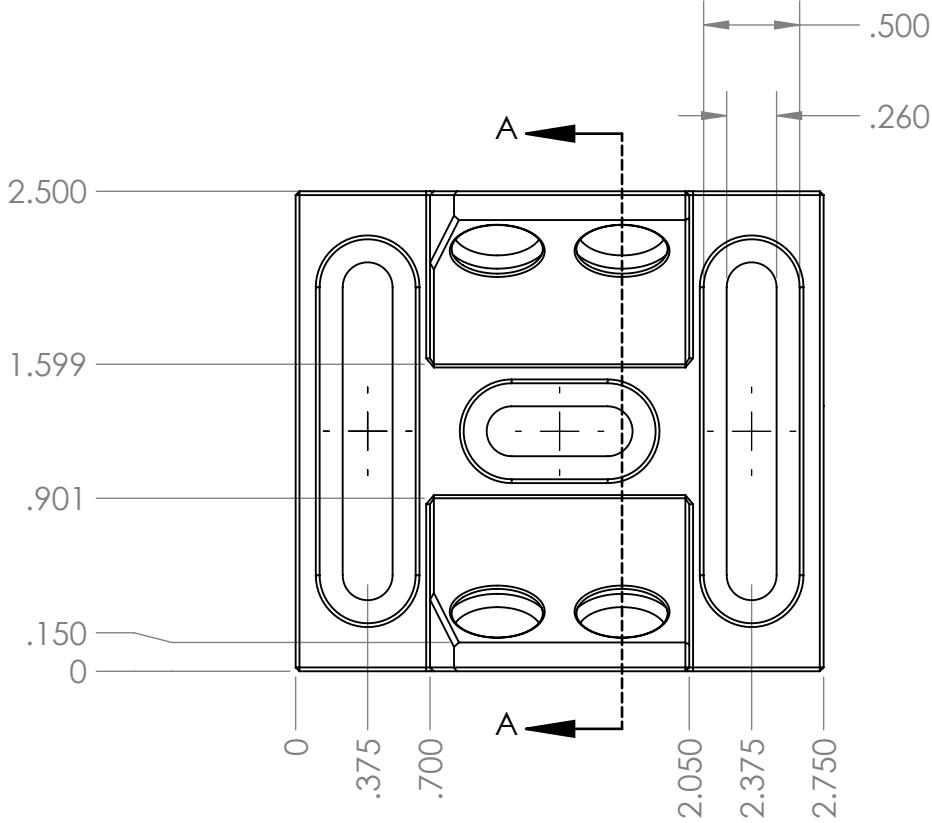
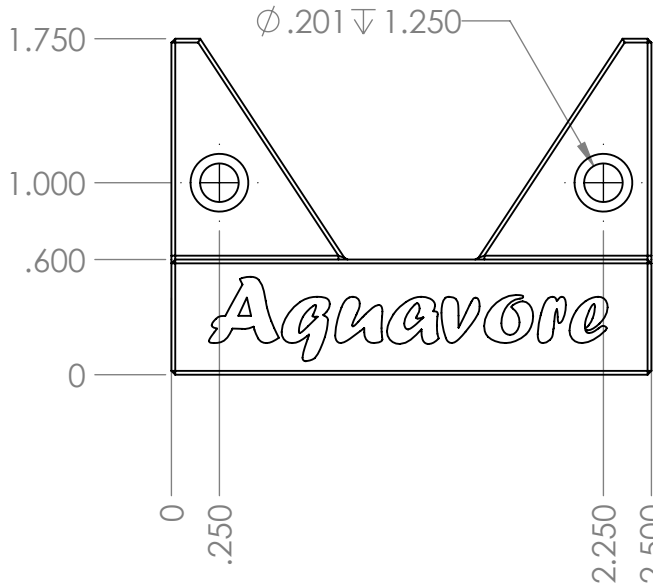
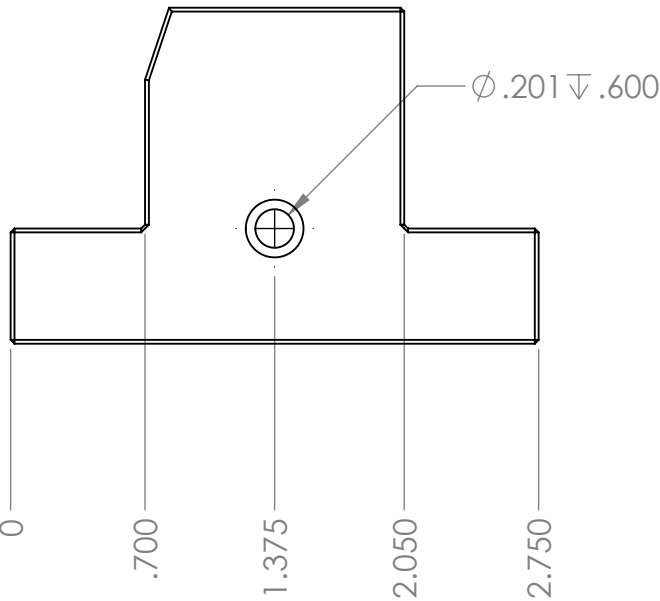
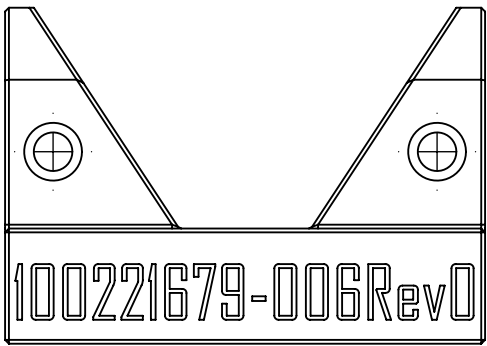


THE INFORMATION CONTAINED IN THIS DRAWING IS THE SOLE PROPERTY OF MBARI. ANY REPRODUCTION IN PART OR WHOLE WITHOUT THE WRITTEN PERMISSION OF MBARI IS PROHIBITED.

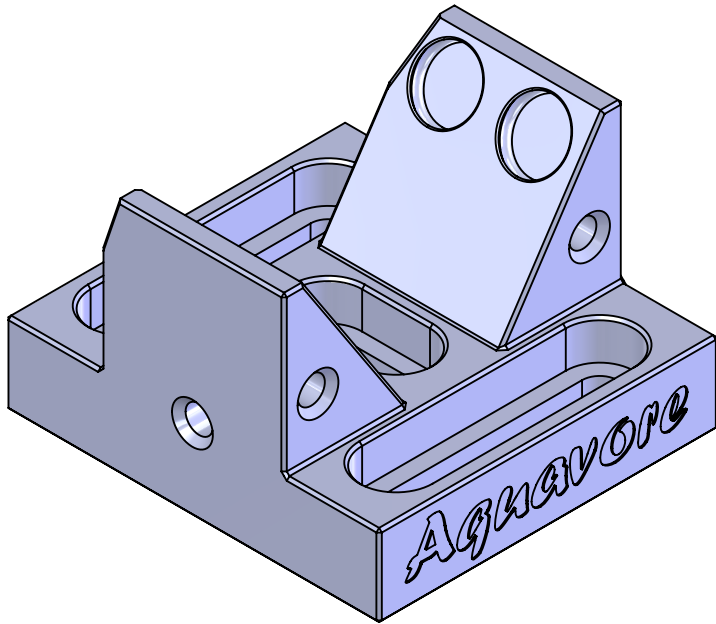

SECTION A-A

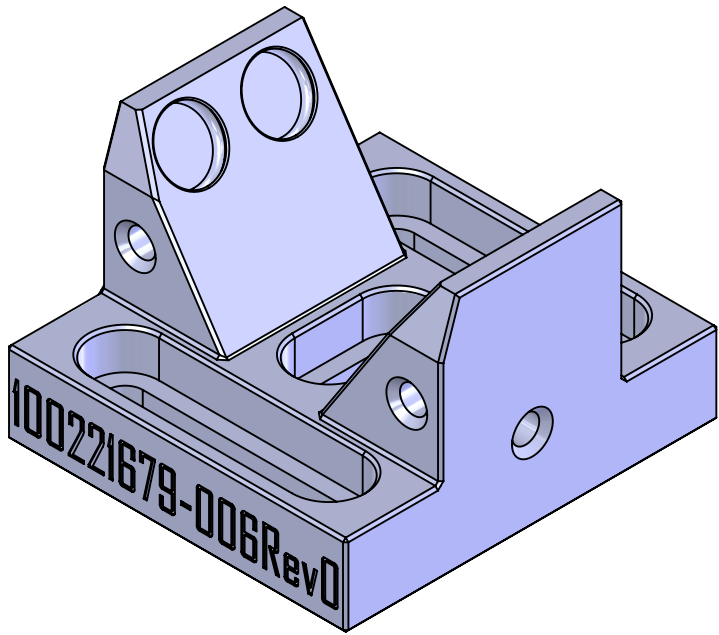

3D printing OK
Material: Fortus Black ABS
Resolution: 0.005" OK

Rev0(02/04/2022): Prototype, printed in PLA
Rev1(04/19/2022): ABS material description added

Shop / Q.C.		UNLESS OTHERWISE SPECIFIED TOLERANCES ARE:				CONCEPT DESIGN xx		DATE xx/xx/xxxx		Monterey Bay Aquarium Research Institute MBARI 7700 Sandholdt RD. Moss Landing, CA 95039 PH: (831) 775-1700 			
Inspector		1 PLACE DIM ±.1/16	2 PLACE DIM ±.02	3 PLACE DIM ±.005	ANGLES ±1°	INITIAL RELEASE xx		DATE 02/04/2022					
Shop Foreman		1. DIMENSIONS ARE IN INCHES 2. DIMENSION LIMITS HELD AFTER PLATING. 3. REMOVE BURRS AND SHARP EDGES .015 MAX.				LAST REVISION xx		DATE 04/19/2022					
Engineer						CHECKED xx		DATE xx/xx/xxxx					
NEXT ASSY Description		6. PERPENDICULARITY & PARALLELISM OF MACHINED SURFACES .002 PER INCH, MAX .012 INCHES FOR SINGLE SURFACE.				PROJECT NO. 902004		SIZE B		DWG. NO. XX		REV. 1	
Application						DO NOT SCALE DRAWING				PROJECT NAME Planktivore		SCALE 1:1	