

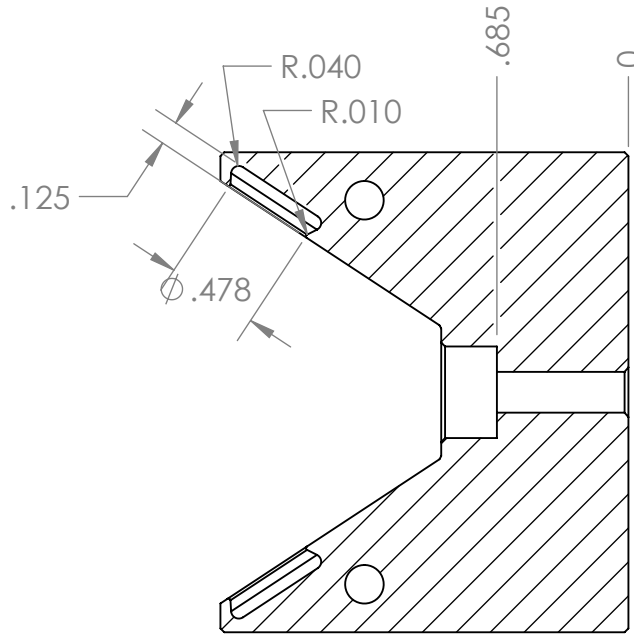
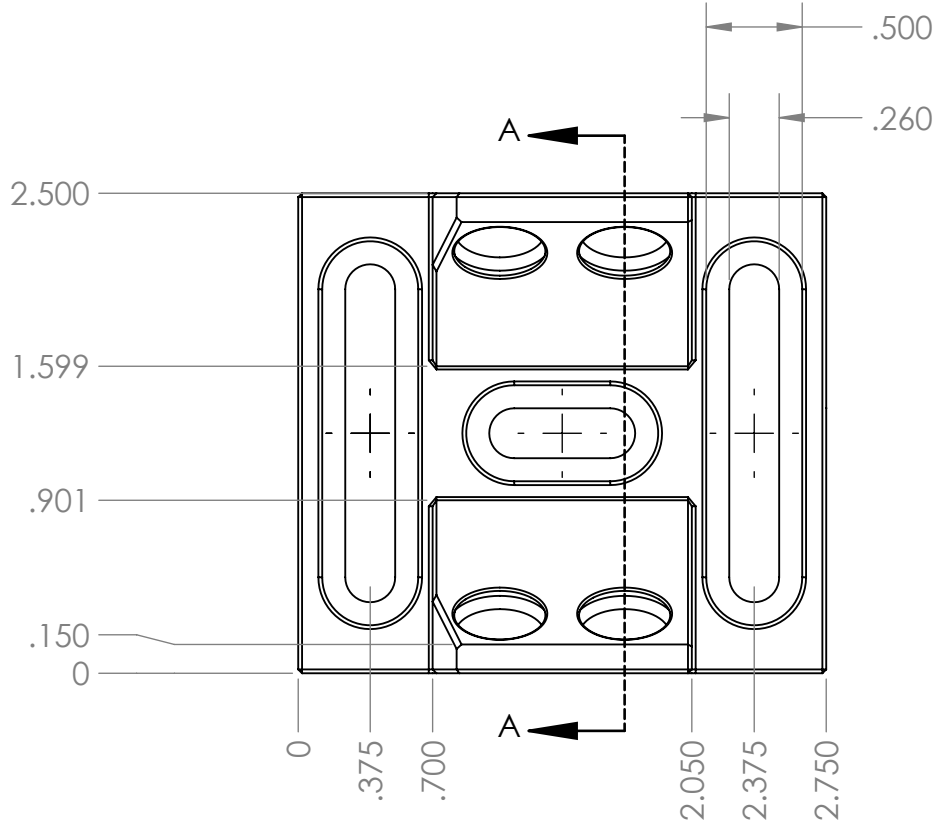
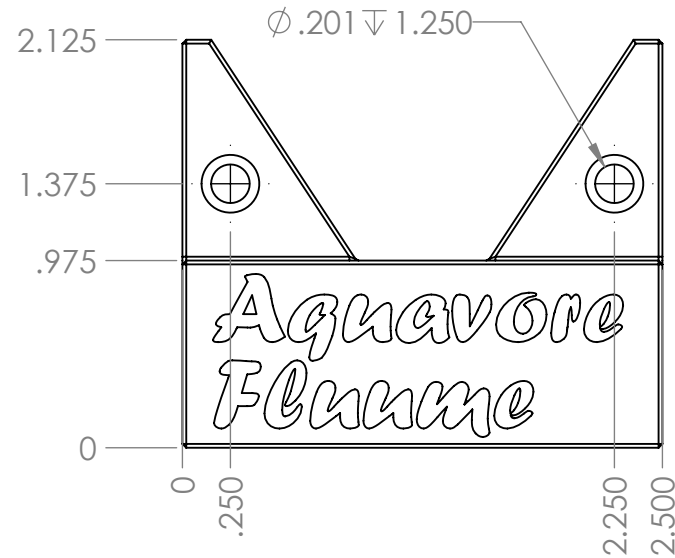
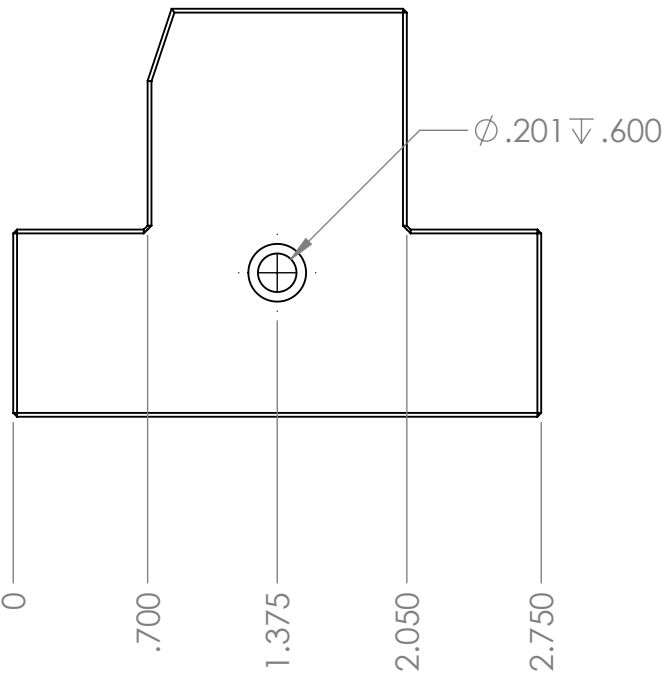
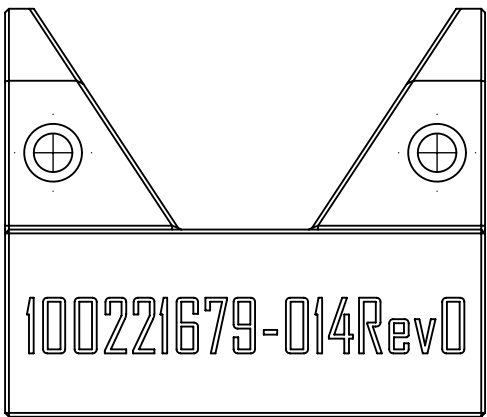


THE INFORMATION CONTAINED IN THIS DRAWING IS THE SOLE PROPERTY OF MBARI. ANY REPRODUCTION IN PART OR WHOLE WITHOUT THE WRITTEN PERMISSION OF MBARI IS PROHIBITED.

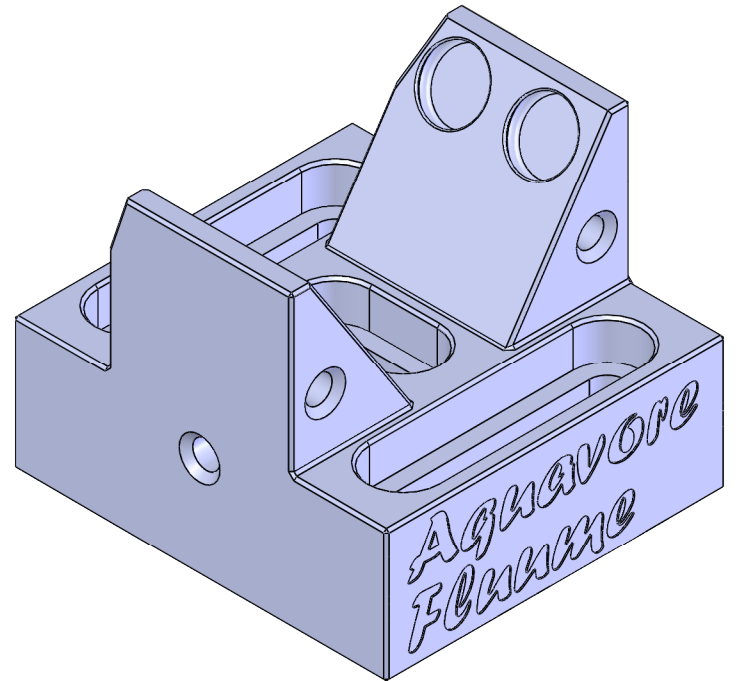

SECTION A-A

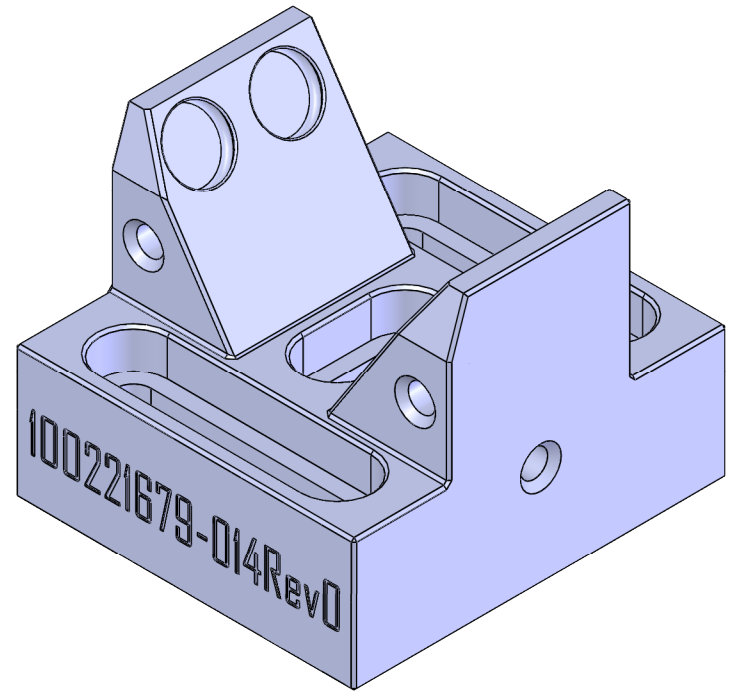

3D printing OK
Material: Fortus Black ABS
Resolution: 0.005" OK

Rev0(11/15/2022): initial release for Fortus

Shop / Q.C.		UNLESS OTHERWISE SPECIFIED TOLERANCES ARE:			CONCEPT DESIGN		DATE		MBARI 7700 Sandholdt RD. Moss Landing, CA 95039 PH: (831) 775-1700 	
Inspector		1 PLACE DIM ±.1/16	2 PLACE DIM ±.02	3 PLACE DIM ±.005	ANGLES ±1°	INITIAL RELEASE	DATE			
Shop Foreman	1. DIMENSIONS ARE IN INCHES 2. DIMENSION LIMITS HELD AFTER PLATING. 3. REMOVE BURRS AND SHARP EDGES .015 MAX.					XX	11/15/2022			
Engineer	4. MACHINED FILLET RADII .0150-.030. 5. MACHINED DIAMETERS ON A COMMON CENTERLINE CONCENTRIC WITHIN .005					LAST REVISION	DATE			
						XX	xx/xx/xxxx			
NEXT ASSY Description	6. PERPENDICULARITY & PARALLELISM OF MACHINED SURFACES .002 PER INCH. MAX .012 INCHES FOR SINGLE SURFACE.					CHECKED	DATE	DRAWING NAME and FILE NAME		
Application	DO NOT SCALE DRAWING					XX	xx/xx/xxxx	100221679-014-Adaptor-Base-Narrow-Tall		
						PROJECT NO.		SIZE DWG. NO.		REV.
						902004		B XX		0
						PROJECT NAME		SCALE 1:1		SHEET 1 OF 1
						Planktivore				