


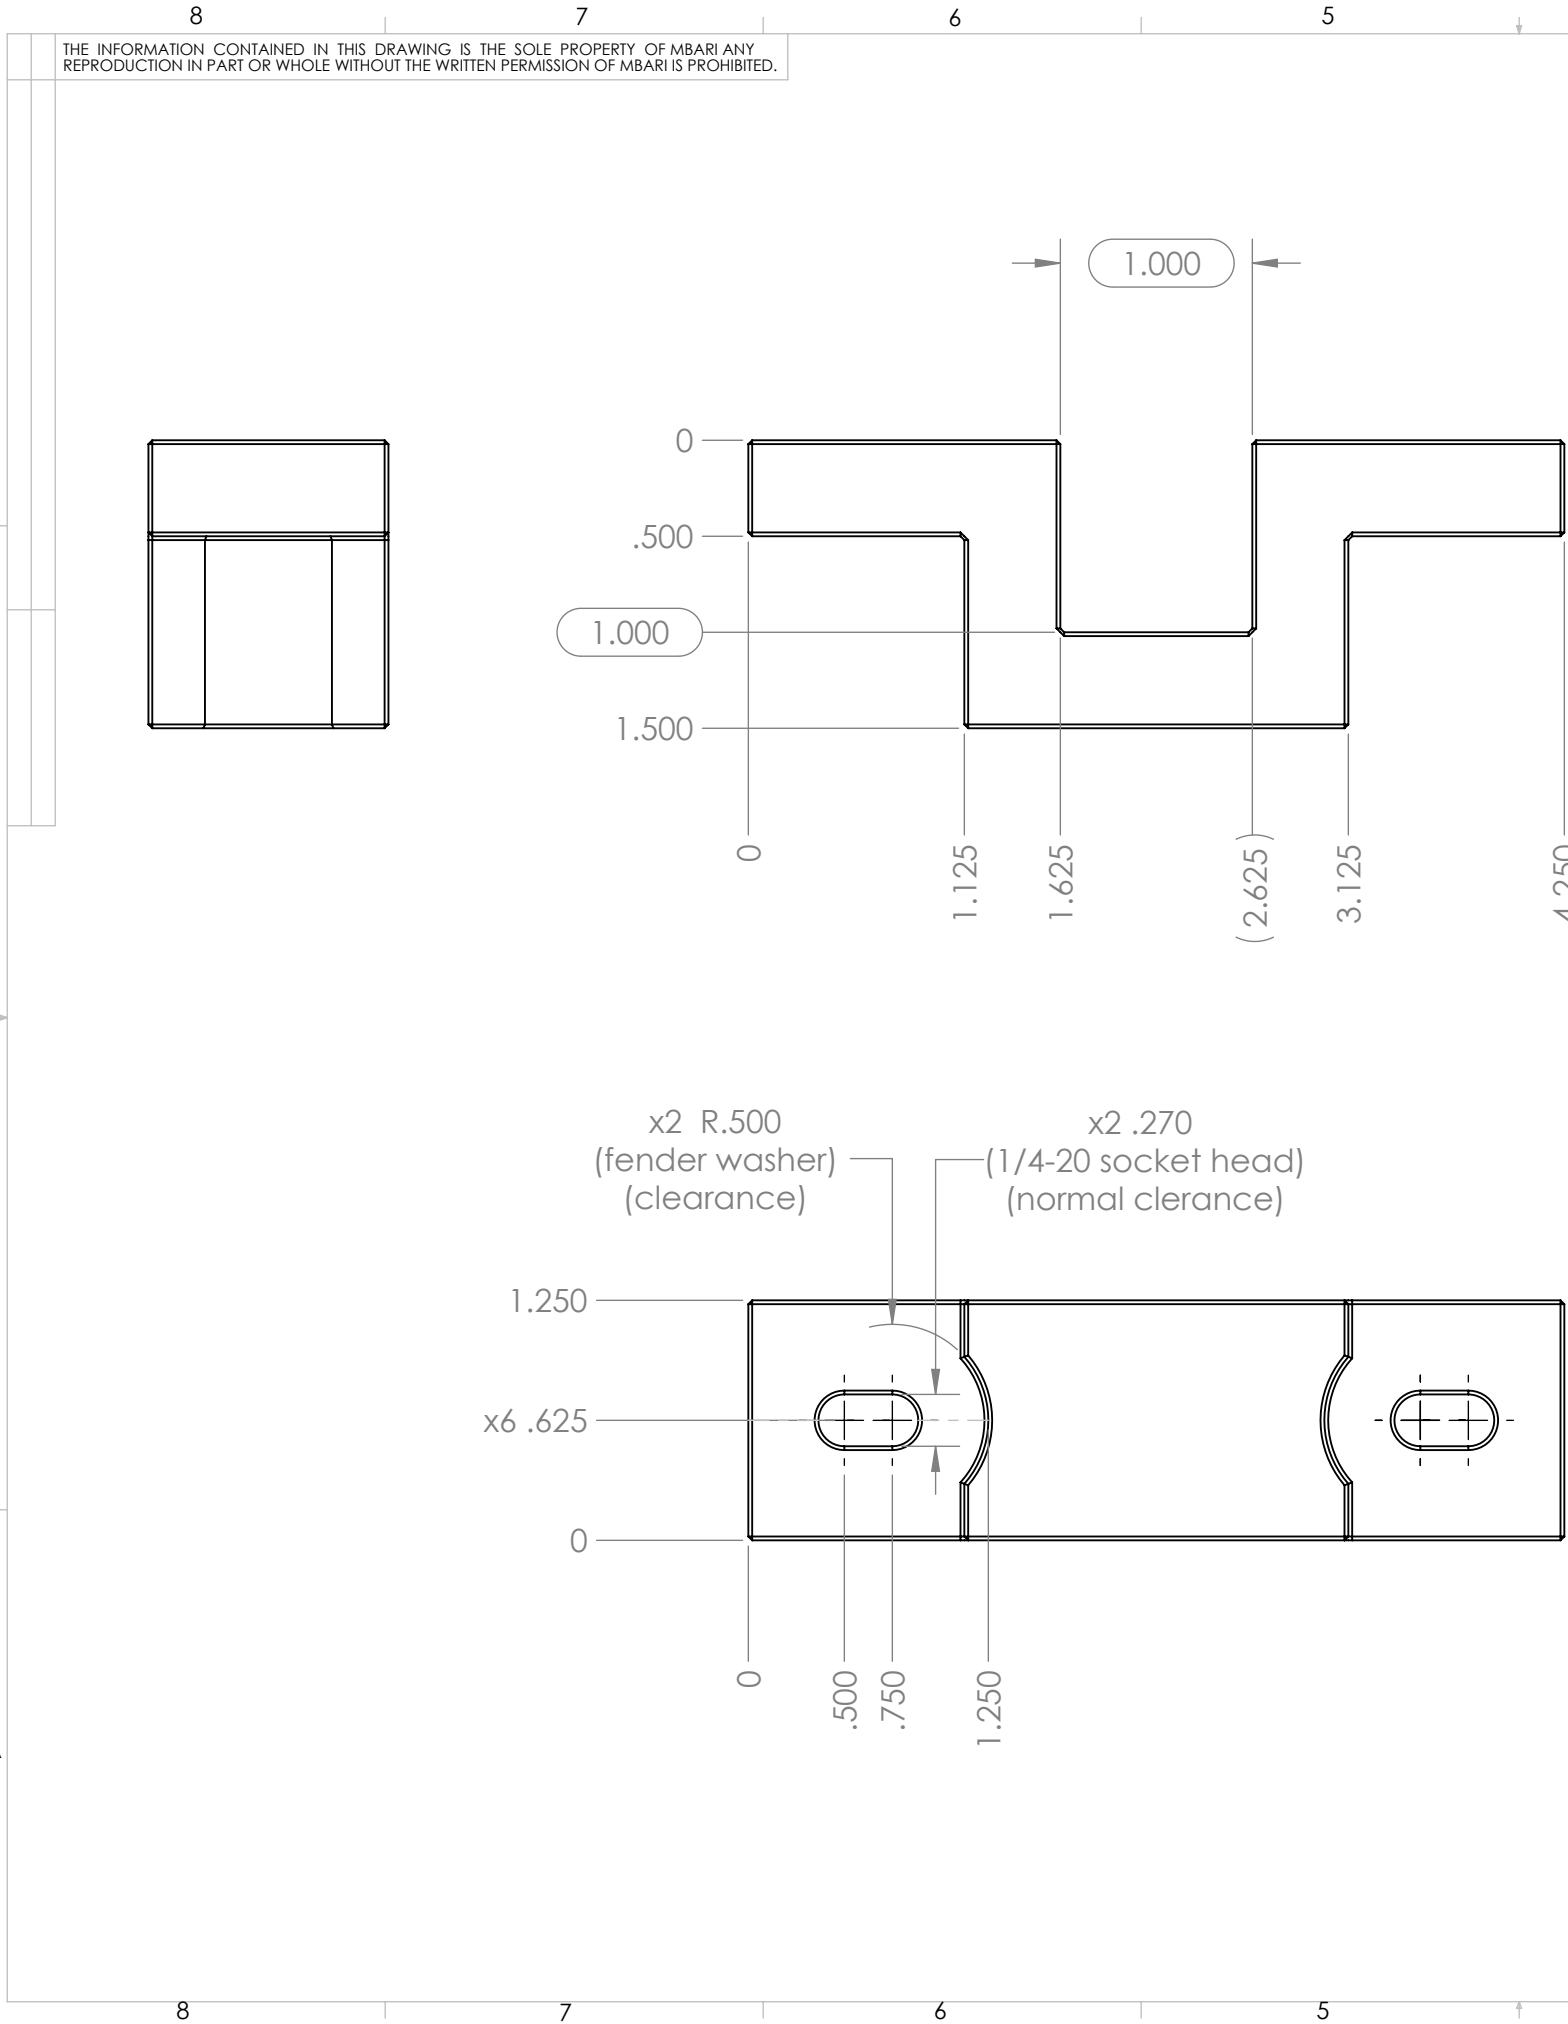

3D printing OK / SLA
Material: UnionTech, color not important
Resolution: 0.005" OK

Rev0(11/16/2022): initial release

Shop / Q.C.		UNLESS OTHERWISE SPECIFIED TOLERANCES ARE:				CONCEPT DESIGN		DATE		MBARI 7700 Sandholdt RD. Moss Landing, CA 95039 PH: (831) 775-1700 							
Inspector		1 PLACE DIM ±1/16	2 PLACE DIM ±.02	3 PLACE DIM ±.005	ANGLES ±1°	INITIAL RELEASE		DATE									
Shop Foreman		1. DIMENSIONS ARE IN INCHES 2. DIMENSION LIMITS HELD AFTER PLATING. 3. REMOVE BURRS AND SHARP EDGES .015 MAX. 4. MACHINED FILLET RADII .0150-.030. 5. MACHINED DIAMETERS ON A COMMON CENTERLINE CONCENTRIC WITHIN .005 6. PERPENDICULARITY & PARALLELISM OF MACHINED SURFACES .002 PER INCH. MAX .012 INCHES FOR SINGLE SURFACE.				LAST REVISION		DATE		DRAWING NAME and FILE NAME 100221679-017-Fluume-Lift-Bushing							
Engineer						XX		XX/XX/XXXX						CHECKED		DATE	
NEXT ASSY Description						XX		XX/XX/XXXX									
						PROJECT NO.		902004									
Application						PROJECT NAME		Planktivore									
		DO NOT SCALE DRAWING				SIZE		DWG. NO.									
						B		XX									
						SCALE		1:1		SHEET 1 OF 1							