


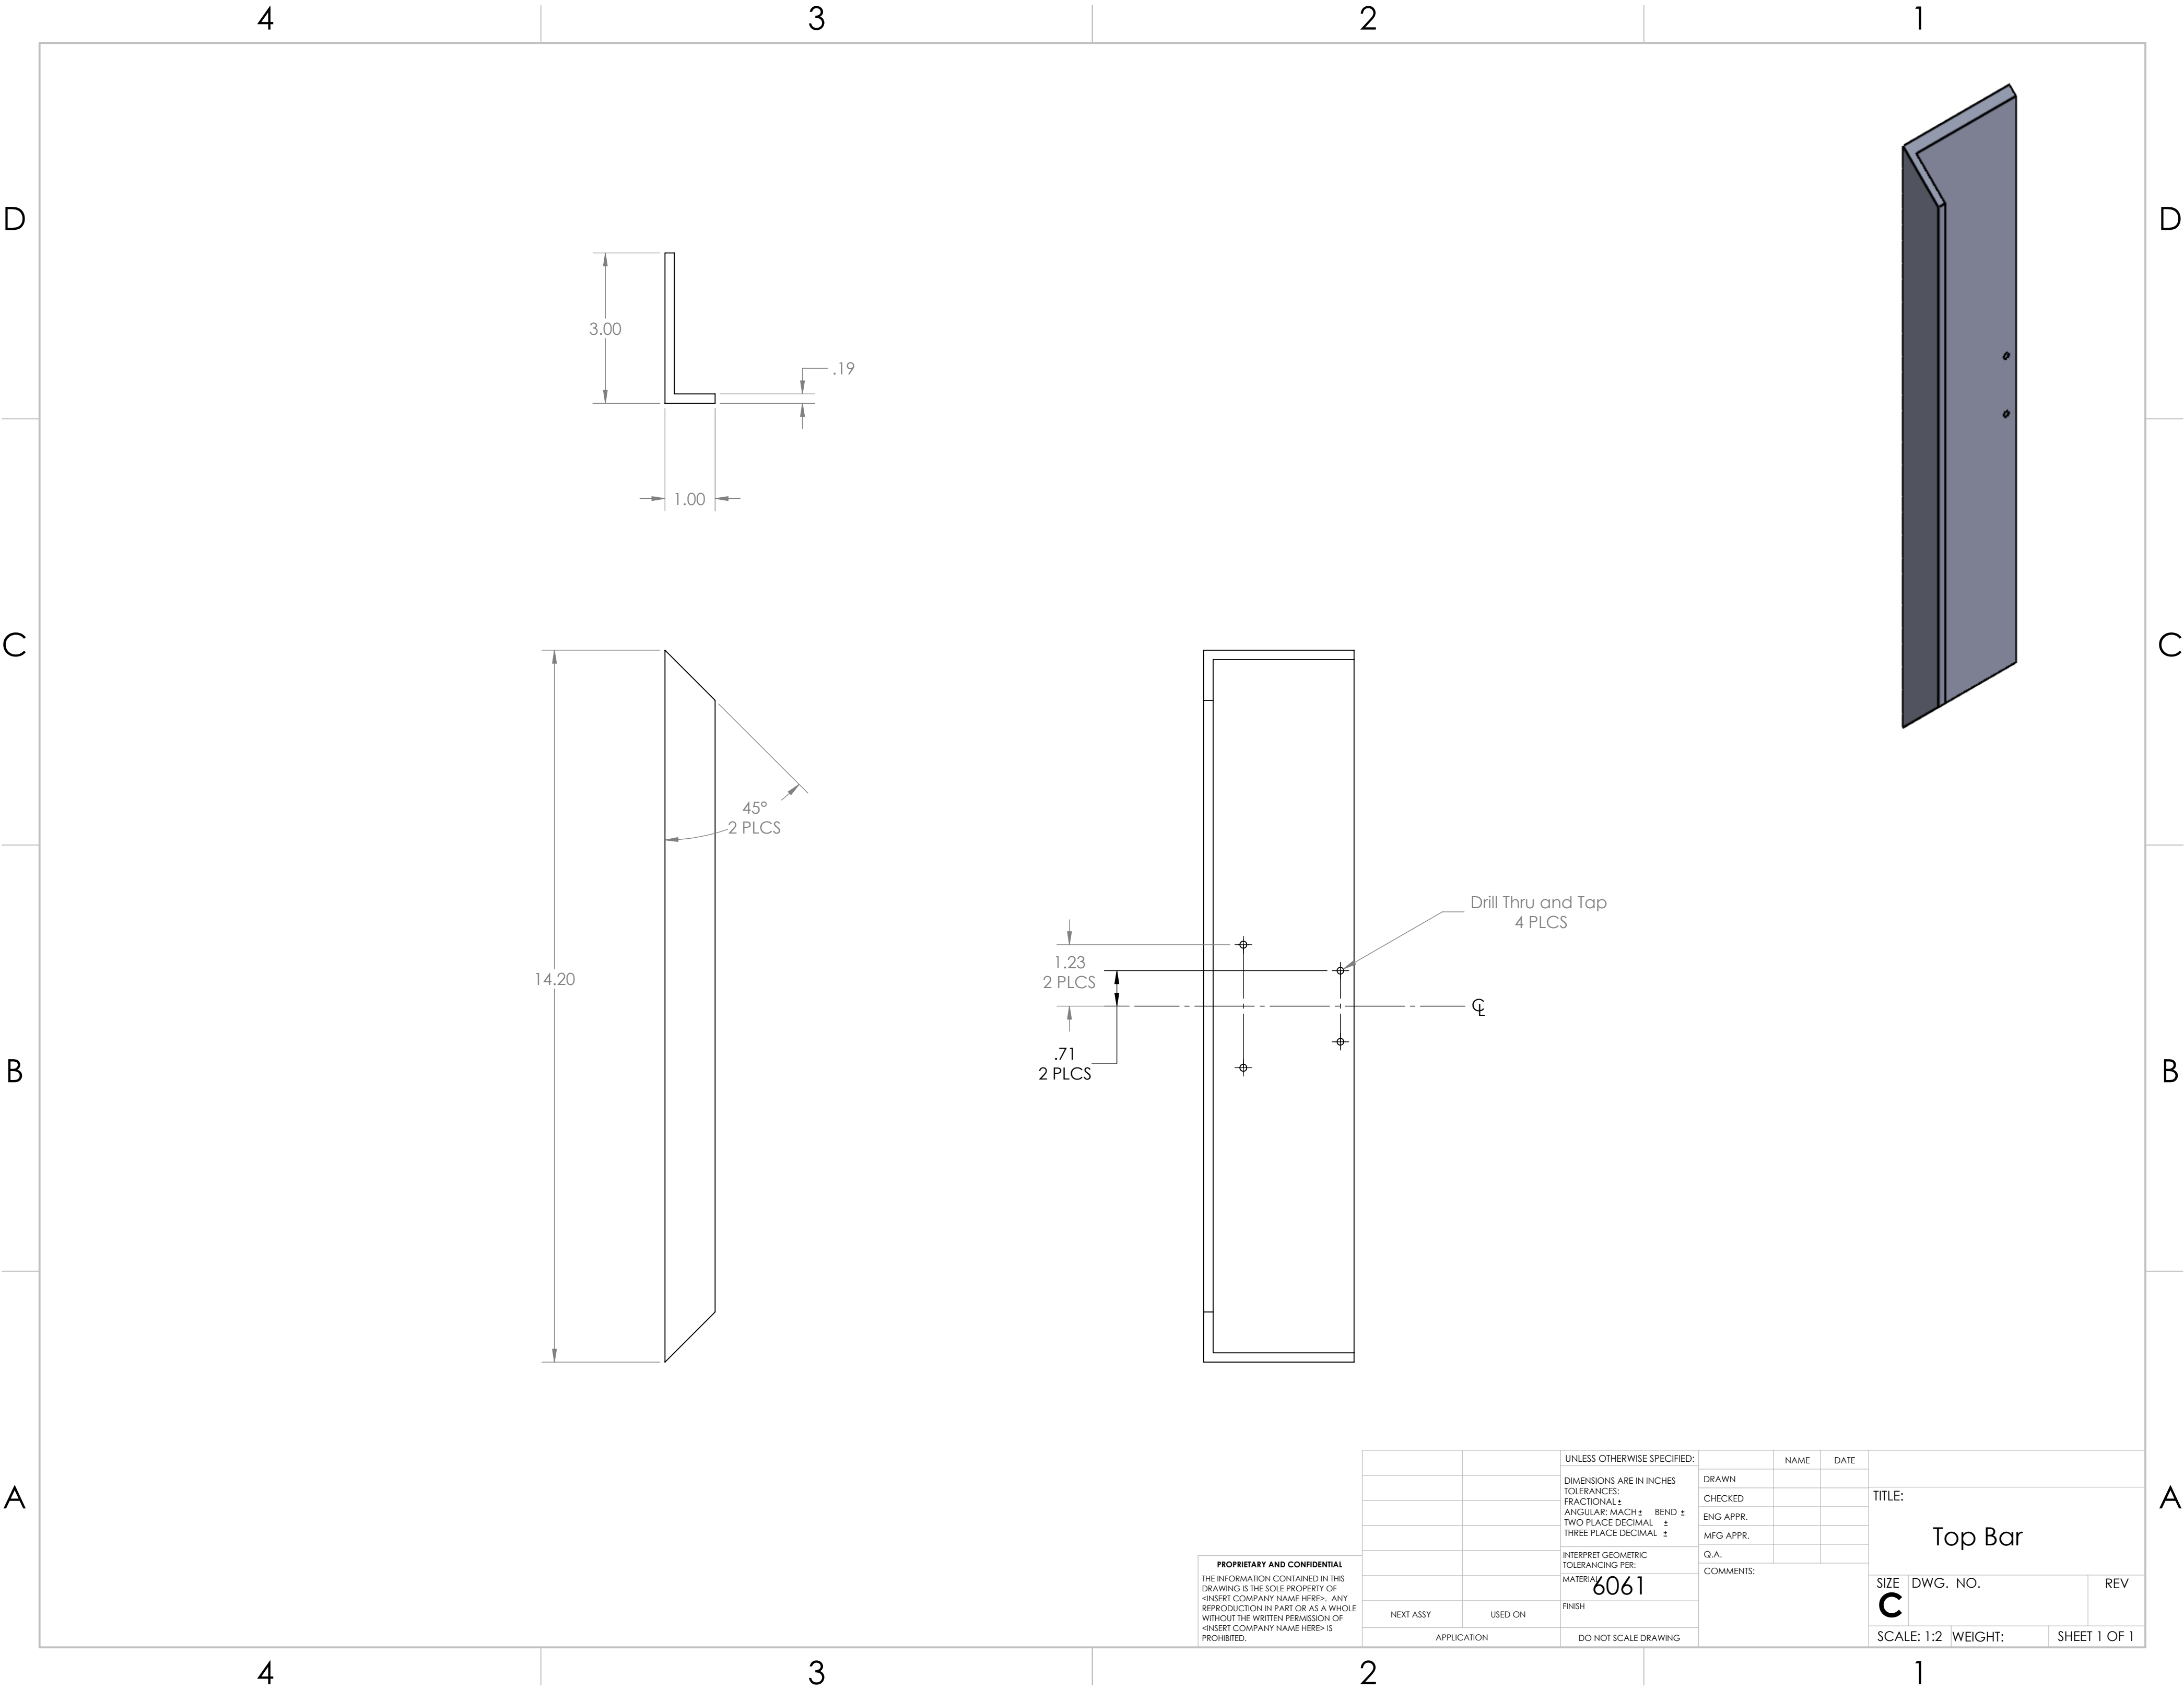

PROPRIETARY AND CONFIDENTIAL  
THE INFORMATION CONTAINED IN THIS  
DRAWING IS THE SOLE PROPERTY OF  
<INSERT COMPANY NAME HERE>. ANY  
REPRODUCTION IN PART OR AS A WHOLE  
WITHOUT THE WRITTEN PERMISSION OF  
<INSERT COMPANY NAME HERE> IS  
PROHIBITED.

|             |  |                                      |  |           |      |                       |          |
|-------------|--|--------------------------------------|--|-----------|------|-----------------------|----------|
|             |  | UNLESS OTHERWISE SPECIFIED:          |  | NAME      | DATE | TITLE:<br><br>Top Bar |          |
|             |  | DIMENSIONS ARE IN INCHES             |  | DRAWN     |      |                       |          |
|             |  | TOLERANCES:                          |  | CHECKED   |      |                       |          |
|             |  | FRACTIONAL $\pm$                     |  | ENG APPR. |      |                       |          |
|             |  | ANGULAR: MACH $\pm$ BEND $\pm$       |  | MFG APPR. |      | Q.A.                  |          |
|             |  | TWO PLACE DECIMAL $\pm$              |  |           |      |                       |          |
|             |  | THREE PLACE DECIMAL $\pm$            |  | COMMENTS: |      | SIZE                  | DWG. NO. |
|             |  | INTERPRET GEOMETRIC TOLERANCING PER: |  |           |      | <b>C</b>              | REV      |
|             |  | MATERIAL: 6061                       |  |           |      | SCALE: 1:2 WEIGHT:    |          |
|             |  | FINISH                               |  |           |      | SHEET 1 OF 1          |          |
|             |  | DO NOT SCALE DRAWING                 |  |           |      |                       |          |
| NEXT ASSY   |  | USED ON                              |  |           |      |                       |          |
| APPLICATION |  |                                      |  |           |      |                       |          |