

4

3

2





1

D


C

B

A

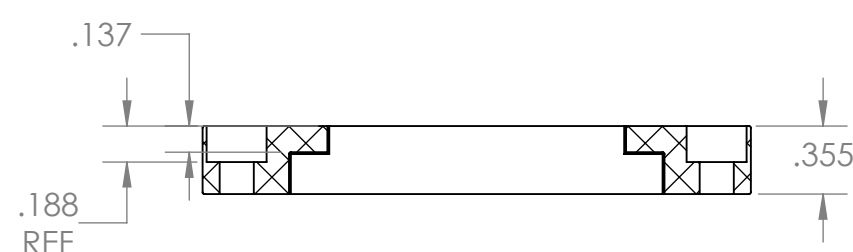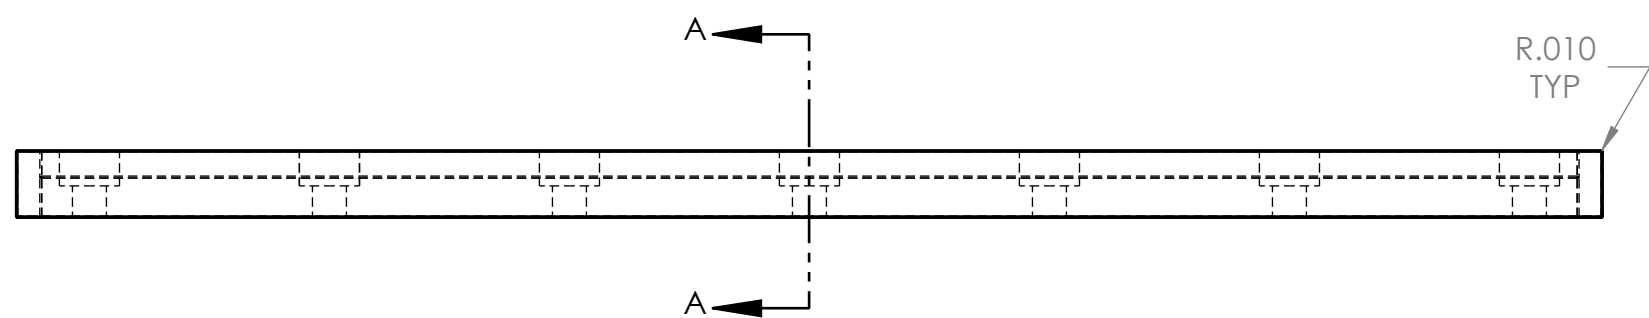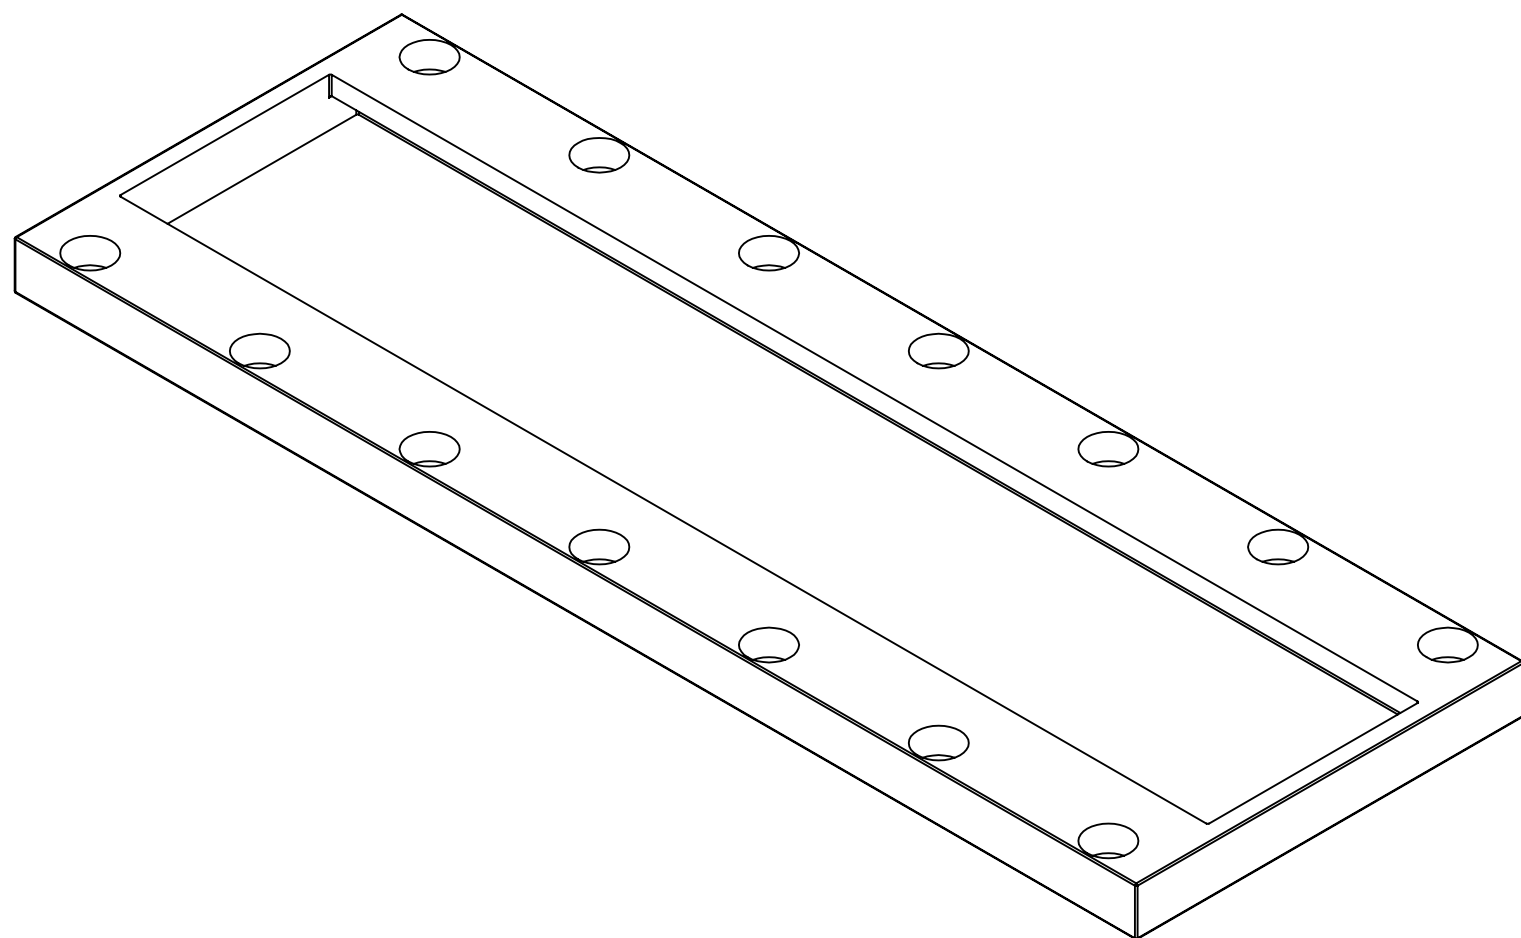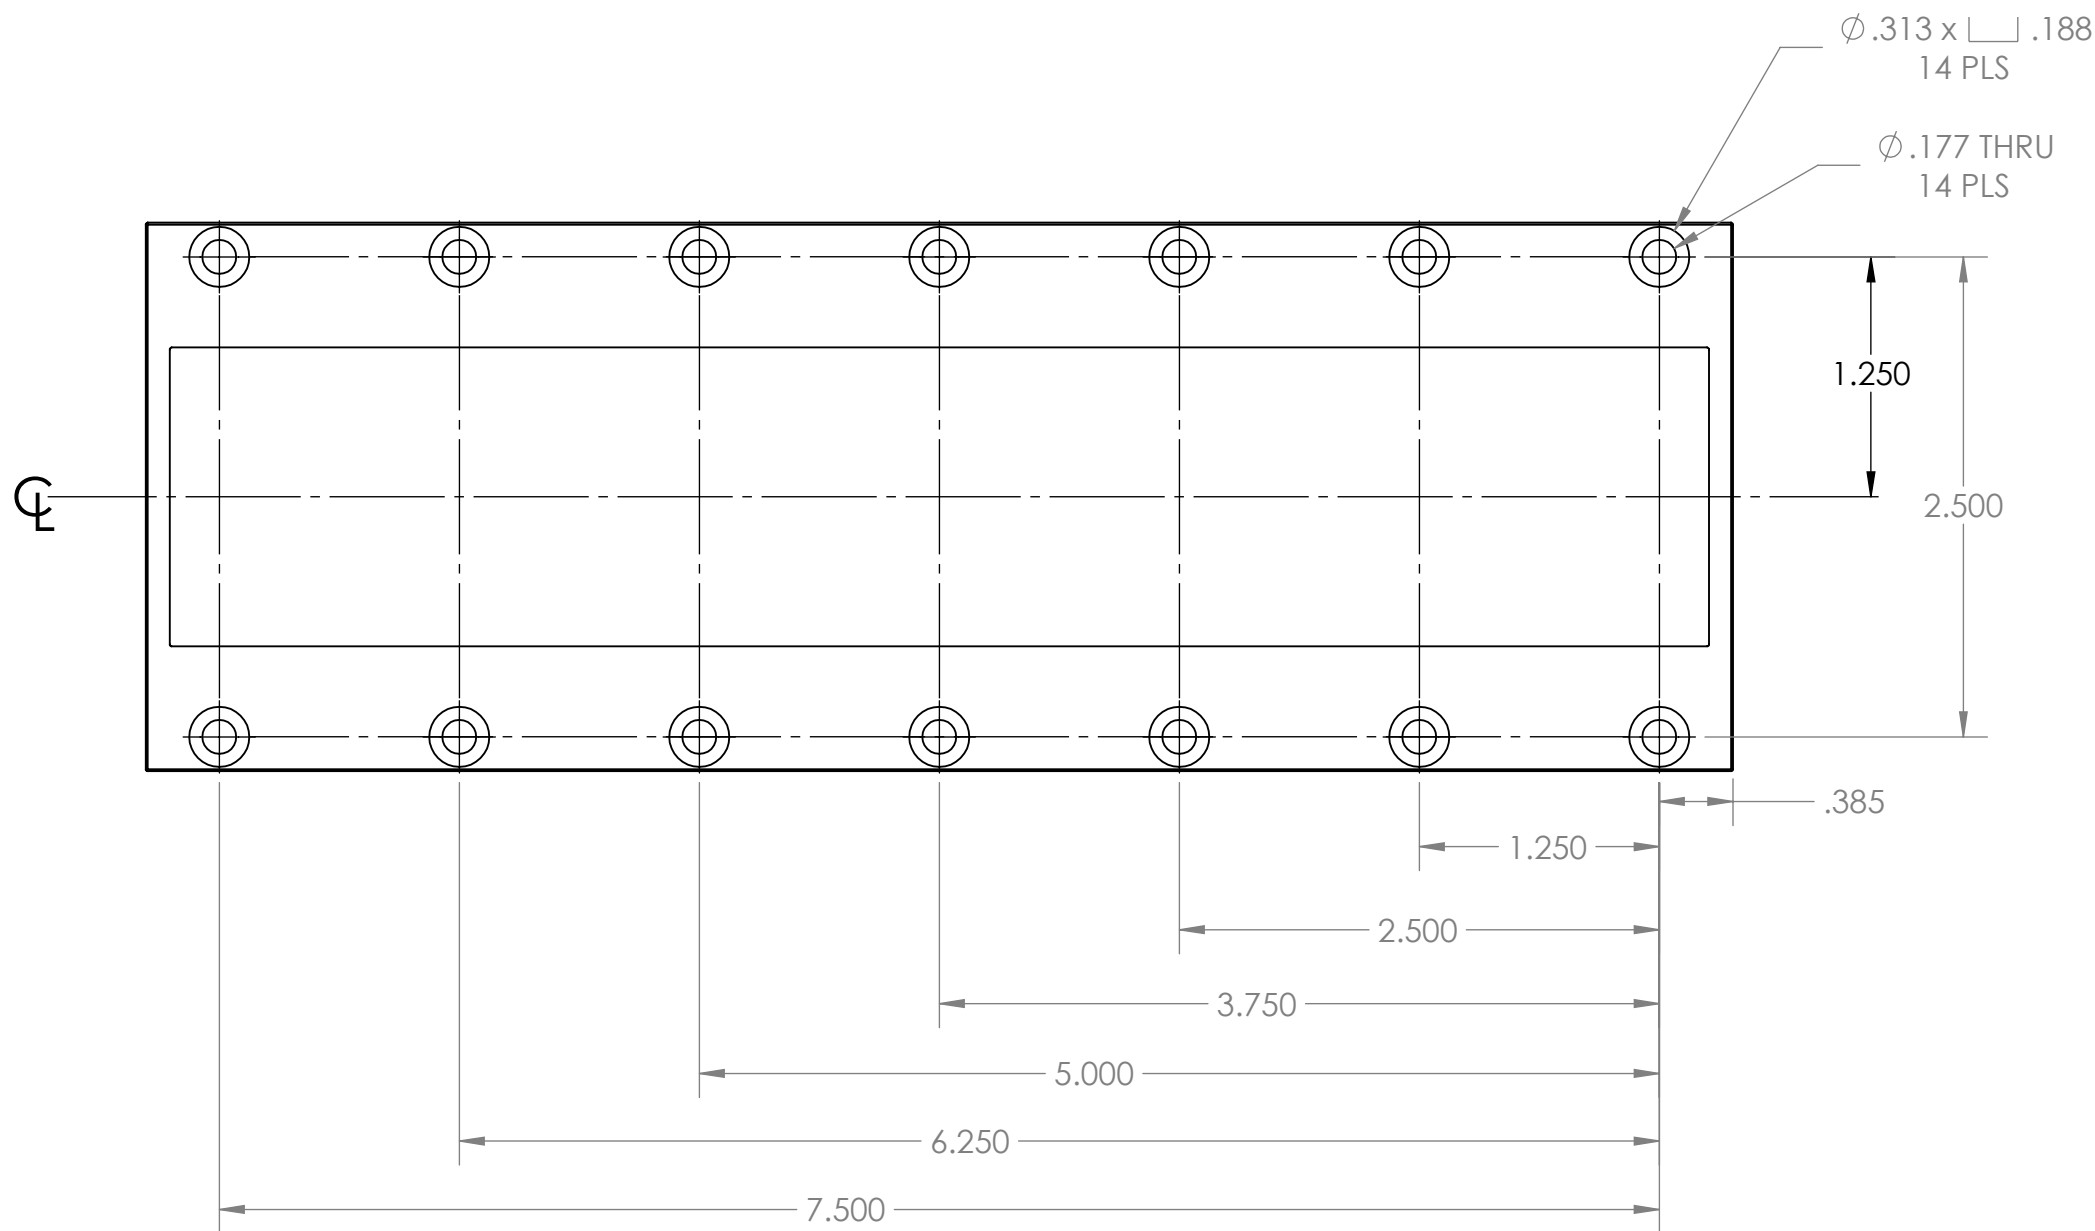

SECTION A-A

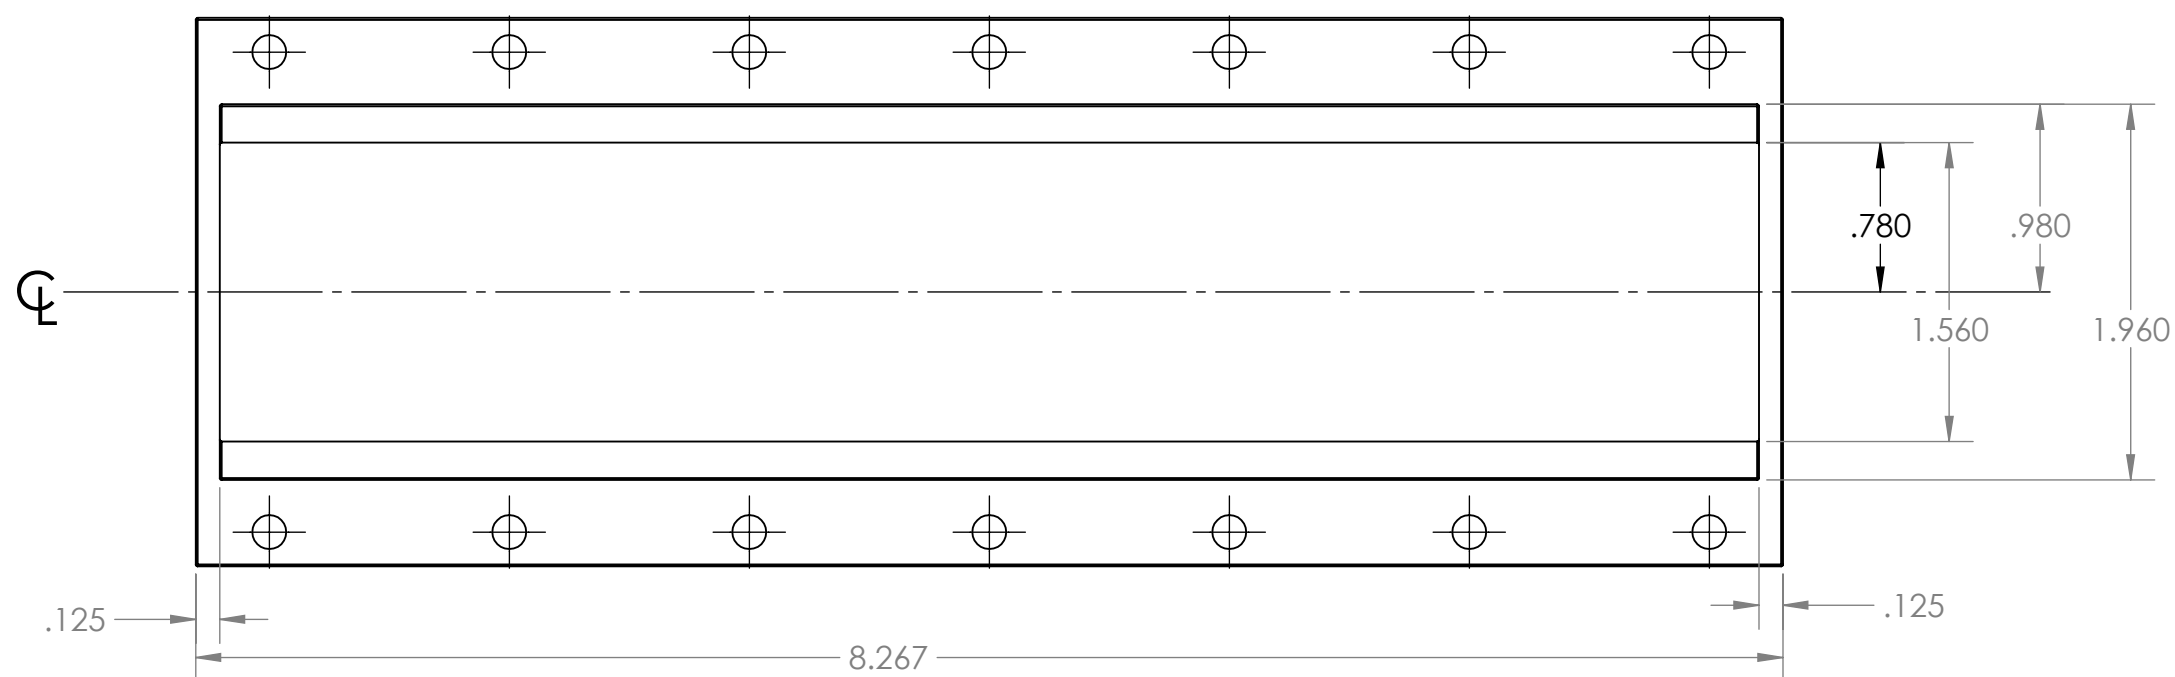

**PROPRIETARY AND CONFIDENTIAL**  
THE INFORMATION CONTAINED IN THIS  
DRAWING IS THE SOLE PROPERTY OF  
<INSERT COMPANY NAME HERE>. AN  
REPRODUCTION IN PART OR AS A WHOLE  
WITHOUT THE WRITTEN PERMISSION OF  
<INSERT COMPANY NAME HERE> IS  
PROHIBITED.

|             |  |                                      |  |           |  |      |  |                                                                  |  |
|-------------|--|--------------------------------------|--|-----------|--|------|--|------------------------------------------------------------------|--|
|             |  | UNLESS OTHERWISE SPECIFIED:          |  | NAME      |  | DATE |  | <div>TITLE:</div> <div>Window Retainer</div>                     |  |
|             |  | DIMENSIONS ARE IN INCHES             |  | DRAWN     |  |      |  |                                                                  |  |
|             |  | TOLERANCES:                          |  | CHECKED   |  |      |  |                                                                  |  |
|             |  | FRACTIONAL ±                         |  | ENG APPR. |  |      |  |                                                                  |  |
|             |  | ANGULAR: MACH ± BEND ±               |  | MFG APPR. |  |      |  |                                                                  |  |
|             |  | TWO PLACE DECIMAL ±                  |  | Q. A.     |  |      |  | <div>SIZE</div> <div>DWG. NO.</div> <div>REV</div>               |  |
|             |  | THREE PLACE DECIMAL ±                |  | COMMENTS: |  |      |  |                                                                  |  |
|             |  | INTERPRET GEOMETRIC TOLERANCING PER: |  |           |  |      |  |                                                                  |  |
|             |  | MATERIAL                             |  |           |  |      |  |                                                                  |  |
|             |  | DELRLN - BLK                         |  |           |  |      |  |                                                                  |  |
|             |  | FINISH                               |  |           |  |      |  |                                                                  |  |
| NEXT ASSY   |  | USED ON                              |  |           |  |      |  |                                                                  |  |
| APPLICATION |  | DO NOT SCALE DRAWING                 |  |           |  |      |  | <div>SCALE: 1:1</div> <div>WEIGHT:</div> <div>SHEET 1 OF 1</div> |  |