
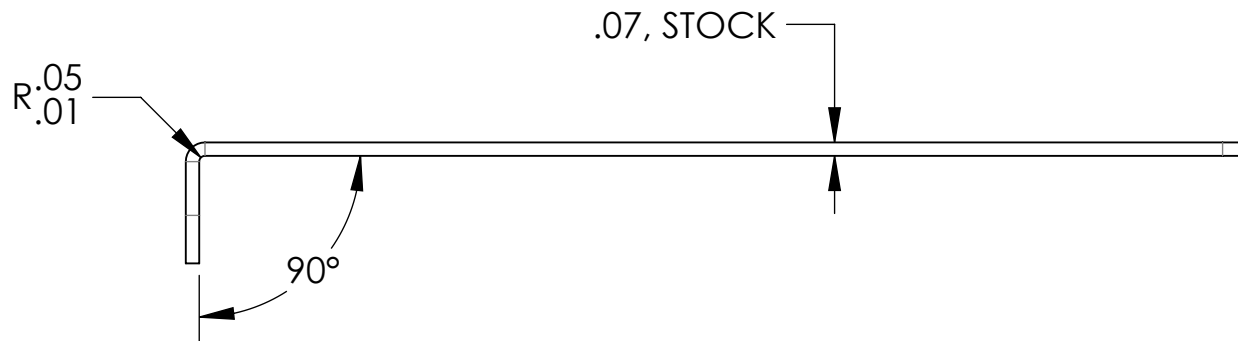
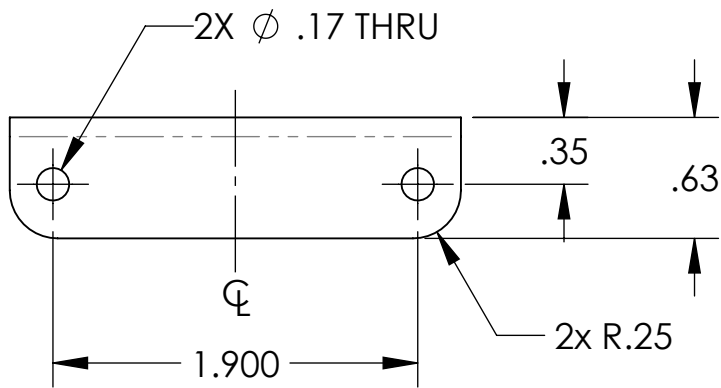
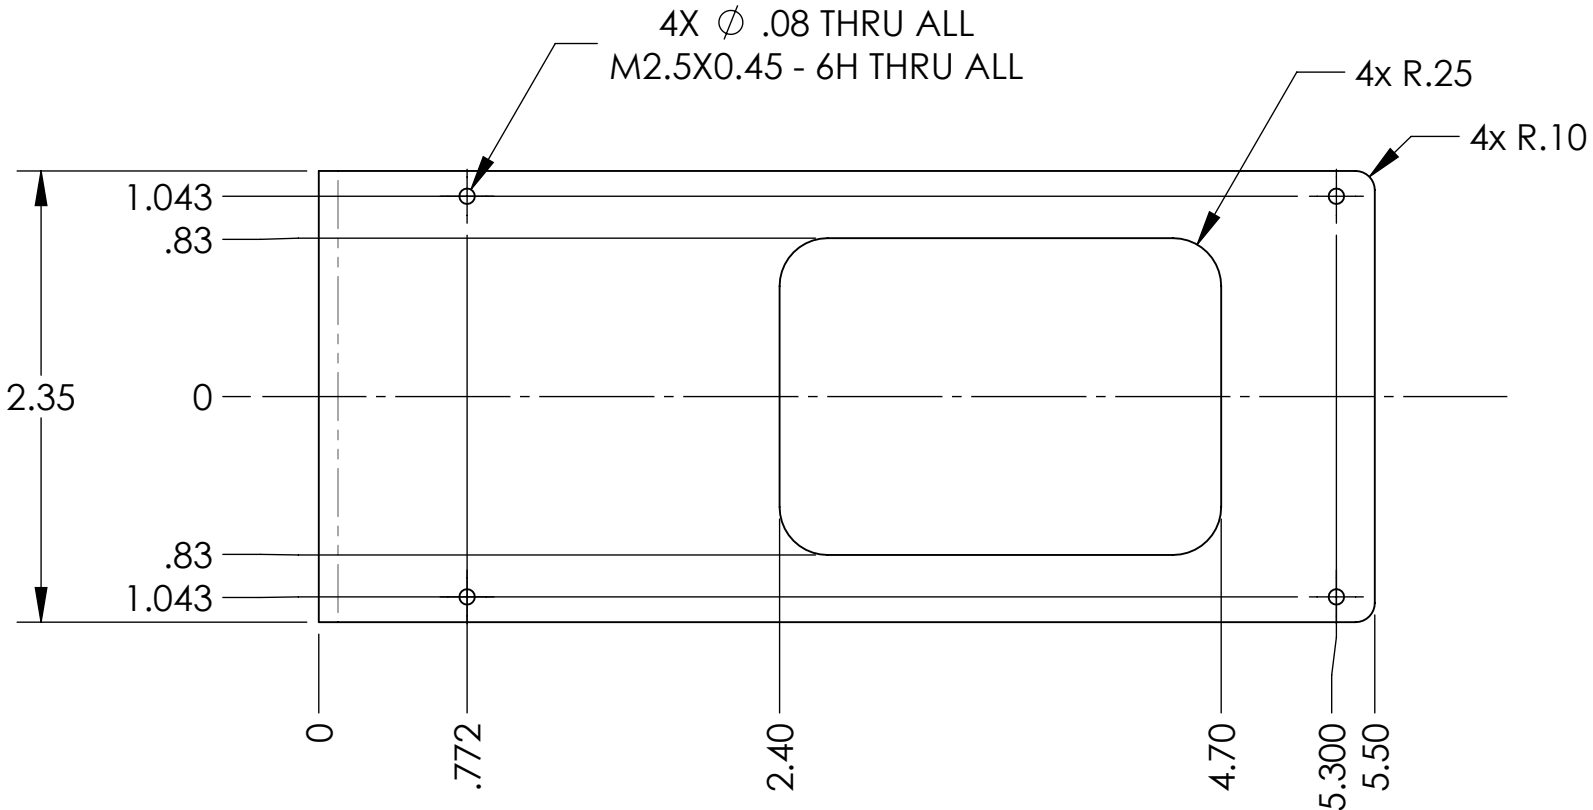
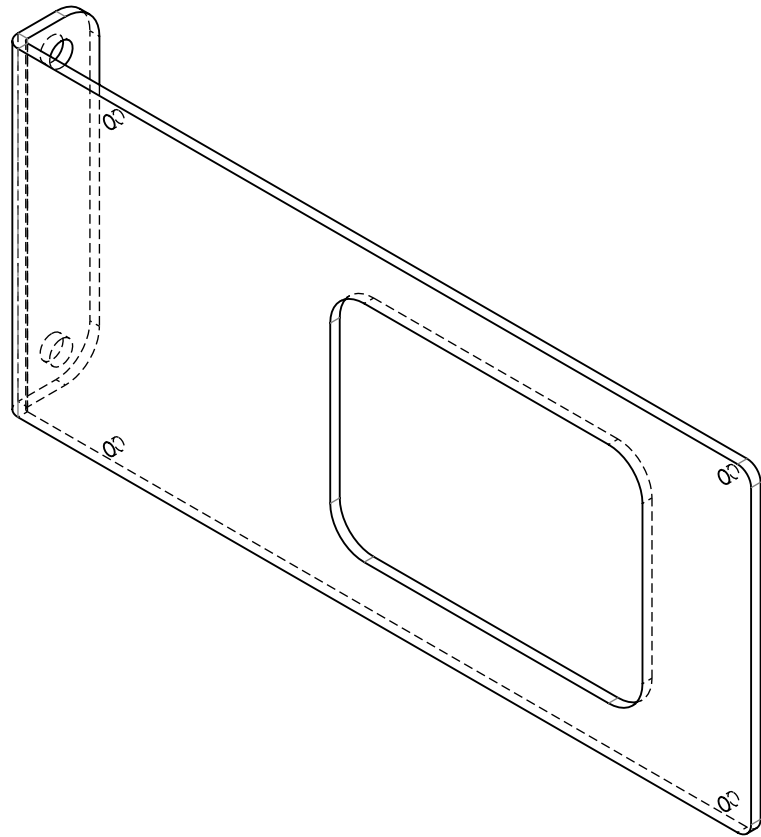


NOTES:

1. REMOVE ALL BURRS AND SHARP EDGES R.02 OR .02 X 45° CHAMFER.
2. UNLESS OTHERWISE SPECIFIED SURFACE ROUGHNESS IS 63 MICROINCHES OR FINER.
3. MATERIAL: ALUMINUM, 5052-H32
4. FINISH: GOLD CHROMATE CHEMICAL CONVERSION COATING (ALODINE)

REVISION HISTORY				
ZONE	REV	DESCRIPTION	DATE	APPROVED

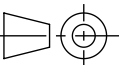

APPROVAL		DATE		PROPRIETARY AND CONFIDENTIAL THIS INFORMATION IS NOT TO BE DUPLICATED OR DISTRIBUTED WITHOUT THE WRITTEN CONSENT OF GREGORY DESIGNS, LLC		 GREGORY DESIGNS LLC			
DESIGN T.GREGORY		2024-04							
DRAWING T.GREGORY		2024-04-05							
CHECKED F.CAZENAVE		2024-04-21		UNLESS OTHERWISE SPECIFIED: DIMENSIONS ARE IN INCHES.		OAK 1500 CHASSIS			
THIRD ANGLE PROJECTION 				TOLERANCES: FRACTIONAL $\pm 1/64$ ANGULAR: MACH $\pm 0.5^\circ$ ONE PLACE DECIMAL ± 0.1 TWO PLACE DECIMAL ± 0.01 THREE PLACE DECIMAL ± 0.005		SIZE B		DWG. NO. GD-MB--0009	
						SCALE: 1:1		REV. -	

GREGORY DESIGNS LLC
OAK 1500 CHASSIS