
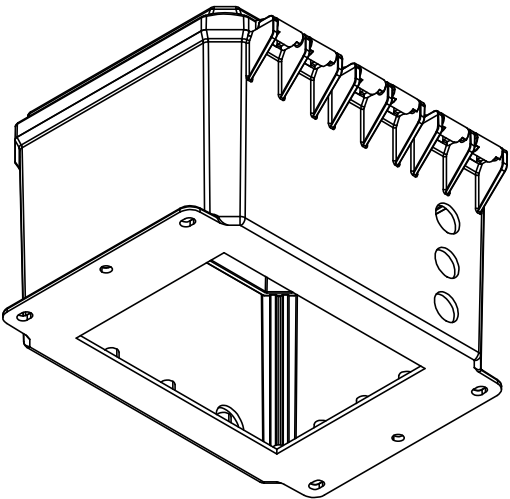
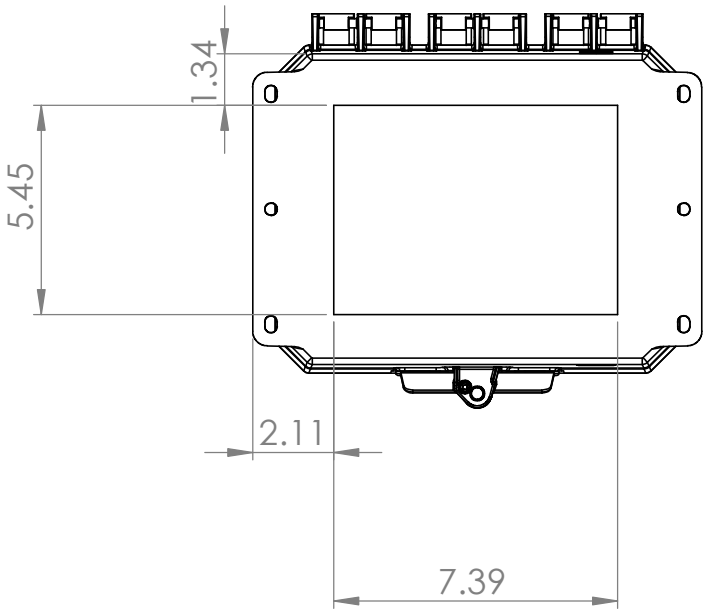


THE INFORMATION CONTAINED IN THIS DRAWING IS THE SOLE PROPERTY OF MBARI. ANY REPRODUCTION IN PART OR WHOLE WITHOUT THE WRITTEN PERMISSION OF MBARI IS PROHIBITED.

REVISIONS			
REV.	DESCRIPTION	DATE	APPROVED
	INITIAL RELEASE	05OCT23	

Holes conform to standard knockouts "1/2" knockout and #2 Dorn

Bottom hole tolerances are a goal

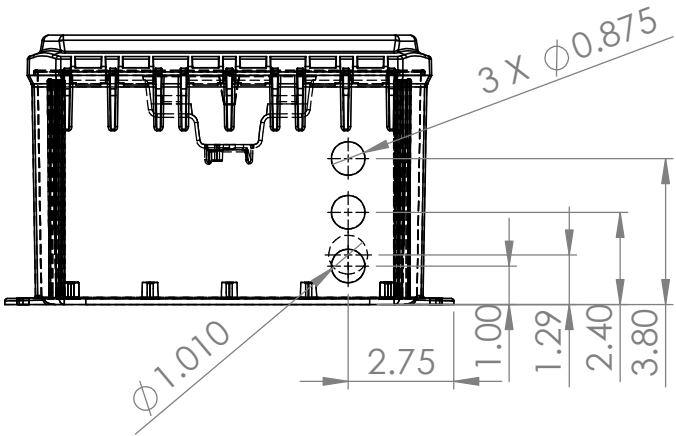

NOTES1(CONT. FROM TITLE BLOCK)

1	1	P1086 BH	PC Box	Integra	Polycarbonate
ITEM NO.	QTY.	PART NO.	DESCRIPTION	VENDOR	MATERIAL SPECIFICATION
BILL OF MATERIALS					
Shop / Q.C.		UNLESS OTHERWISE SPECIFIED TOLERANCES ARE:		APPROVALS DATE	
Inspector		1 PLACE DIM $\pm 1/16$	2 PLACE DIM $\pm .02$	DRAWN	G. STERN
Shop Foreman		3 PLACE DIM $\pm .005$	ANGLES $\pm 1^\circ$	ENGINEER	G. STERN
Engineer		1. DIMENSIONS ARE IN INCHES		CHECKED	
NEXT ASSY Description	NEXT ASSY Number	2. DIMENSION LIMITS HELD AFTER PLATING.		PROJECT NO.	XXX
		3. REMOVE BURRS AND SHARP EDGES .015 MAX.		PROJECT	ZZZZZZZZ
		4. MACHINED FILLET RADII .0150-.030.		WEIGHT	lb.
		5. MACHINED DIAMETERS ON A COMMON CENTERLINE CONCENTRIC WITHIN .005		SCALE	1:5
		6. PERPENDICULARITY & PARALLELISM OF MACHINED SURFACES .002 PER INCH. MAX .012 INCHES FOR SINGLE SURFACE.		CAD FILE:	MECH ENG ON TORNADO
Application		DO NOT SCALE DRAWING		SHEET	1 OF 1

Monterey Bay Aquarium Research Institute
MBARI
7700 Sandholdt RD.
Moss Landing, CA 95039
PH: (831) 775-1700



PROJECT NAME
Box

REV.

.DWG