
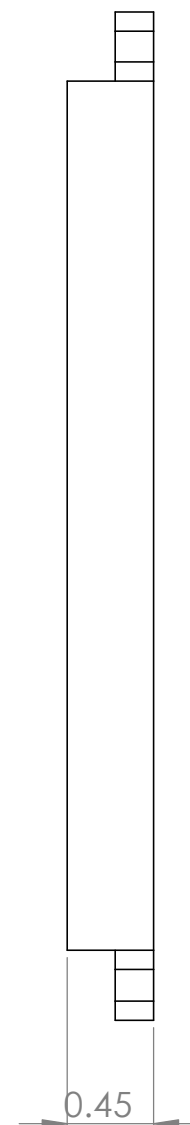
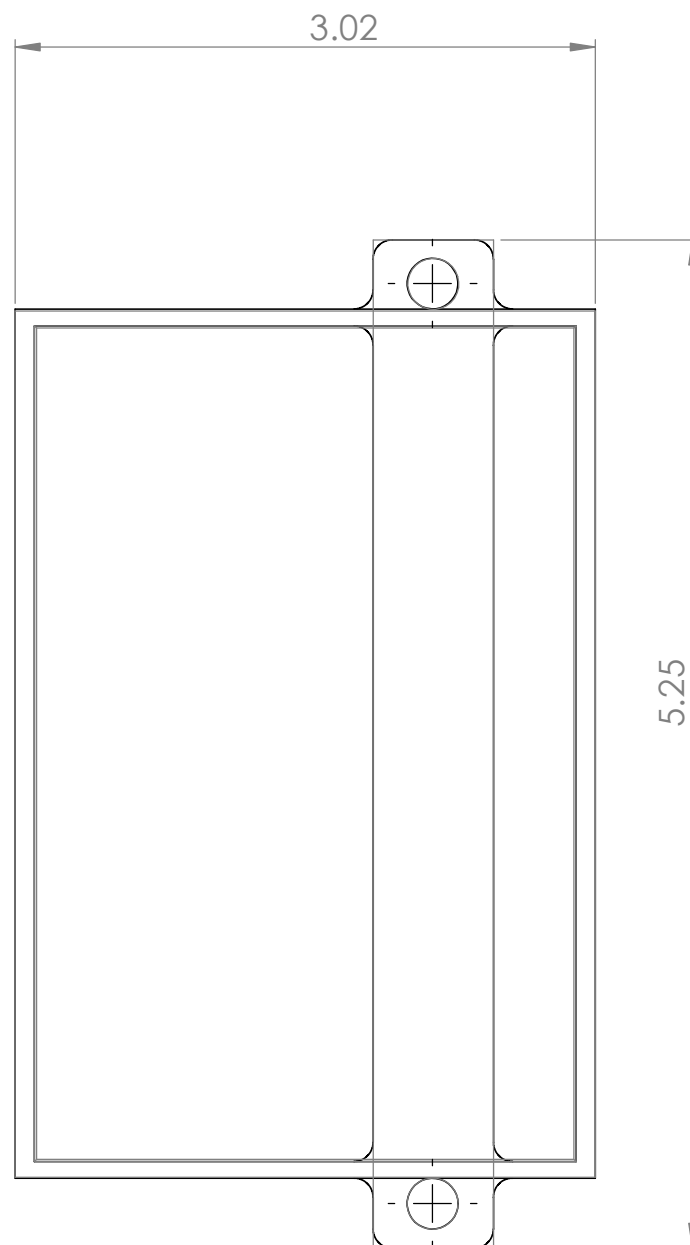


THE INFORMATION CONTAINED IN THIS DRAWING IS THE SOLE PROPERTY OF MBARI. ANY REPRODUCTION IN PART OR WHOLE WITHOUT THE WRITTEN PERMISSION OF MBARI IS PROHIBITED.

Print from OrinRetainerStrap.SLDPRT

REVISIONS			
REV.	DESCRIPTION	DATE	APPROVED
	INITIAL RELEASE	05OCT23	

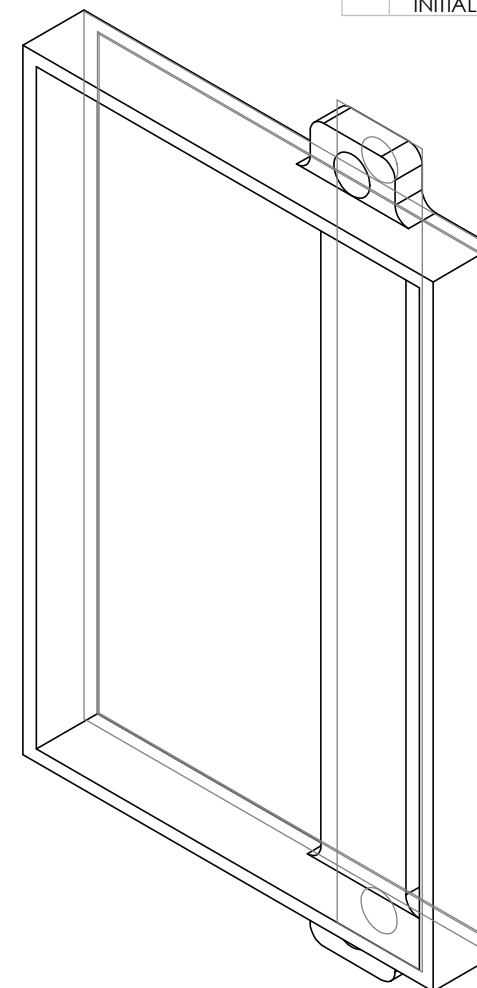

					Any
ITEM NO.	QTY.	PART NO.	DESCRIPTION	VENDOR	MATERIAL SPECIFICATION
BILL OF MATERIALS					
Shop / Q.C.		UNLESS OTHERWISE SPECIFIED TOLERANCES ARE:		APPROVALS	DATE
Inspector		1 PLACE DIM ±1/16	2 PLACE DIM ±.02	3 PLACE DIM ±.005	ANGLES ±1°
Shop Foreman		1. DIMENSIONS ARE IN INCHES			DRAWN G. STERN
Engineer		2. DIMENSION LIMITS HELD AFTER PLATING.			ENGINEER G. STERN
		3. REMOVE BURRS AND SHARP EDGES .015 MAX.			CHECKED
		4. MACHINED FILLET RADII .0150-.030.			PROJECT NO. XXX
NEXT ASSY Description	NEXT ASSY Number	5. MACHINED DIAMETERS ON A COMMON CENTERLINE CONCENTRIC WITHIN .005			PROJECT ZZZZZZZZ
		6. PERPENDICULARITY & PARALLELISM OF MACHINED SURFACES .002 PER INCH. MAX. .012 INCHES FOR SINGLE SURFACE.			
Application		DO NOT SCALE DRAWING		WEIGHT	lb.

Monterey Bay Aquarium Research Institute

MBARI

7700 Sandholdt RD.

Moss Landing, CA 95039

PH: (831) 775-1700



REV.

PROJECT NAME

Orin Retainer

SIZE B	DWG. NO.	.DWG
SCALE 1:1	CAD FILE: MECH ENG ON TORNADO	SHEET 1 OF 1

NOTES: (CONT. FROM TITLE BLOCK)