


THE INFORMATION CONTAINED IN THIS DRAWING IS THE SOLE PROPERTY OF MBARI. ANY REPRODUCTION IN PART OR WHOLE WITHOUT THE WRITTEN PERMISSION OF MBARI IS PROHIBITED.

Print from PowerBracket.SLDPRT

REVISIONS			
REV.	DESCRIPTION	DATE	APPROVED
	INITIAL RELEASE	X/XX/00	EJM

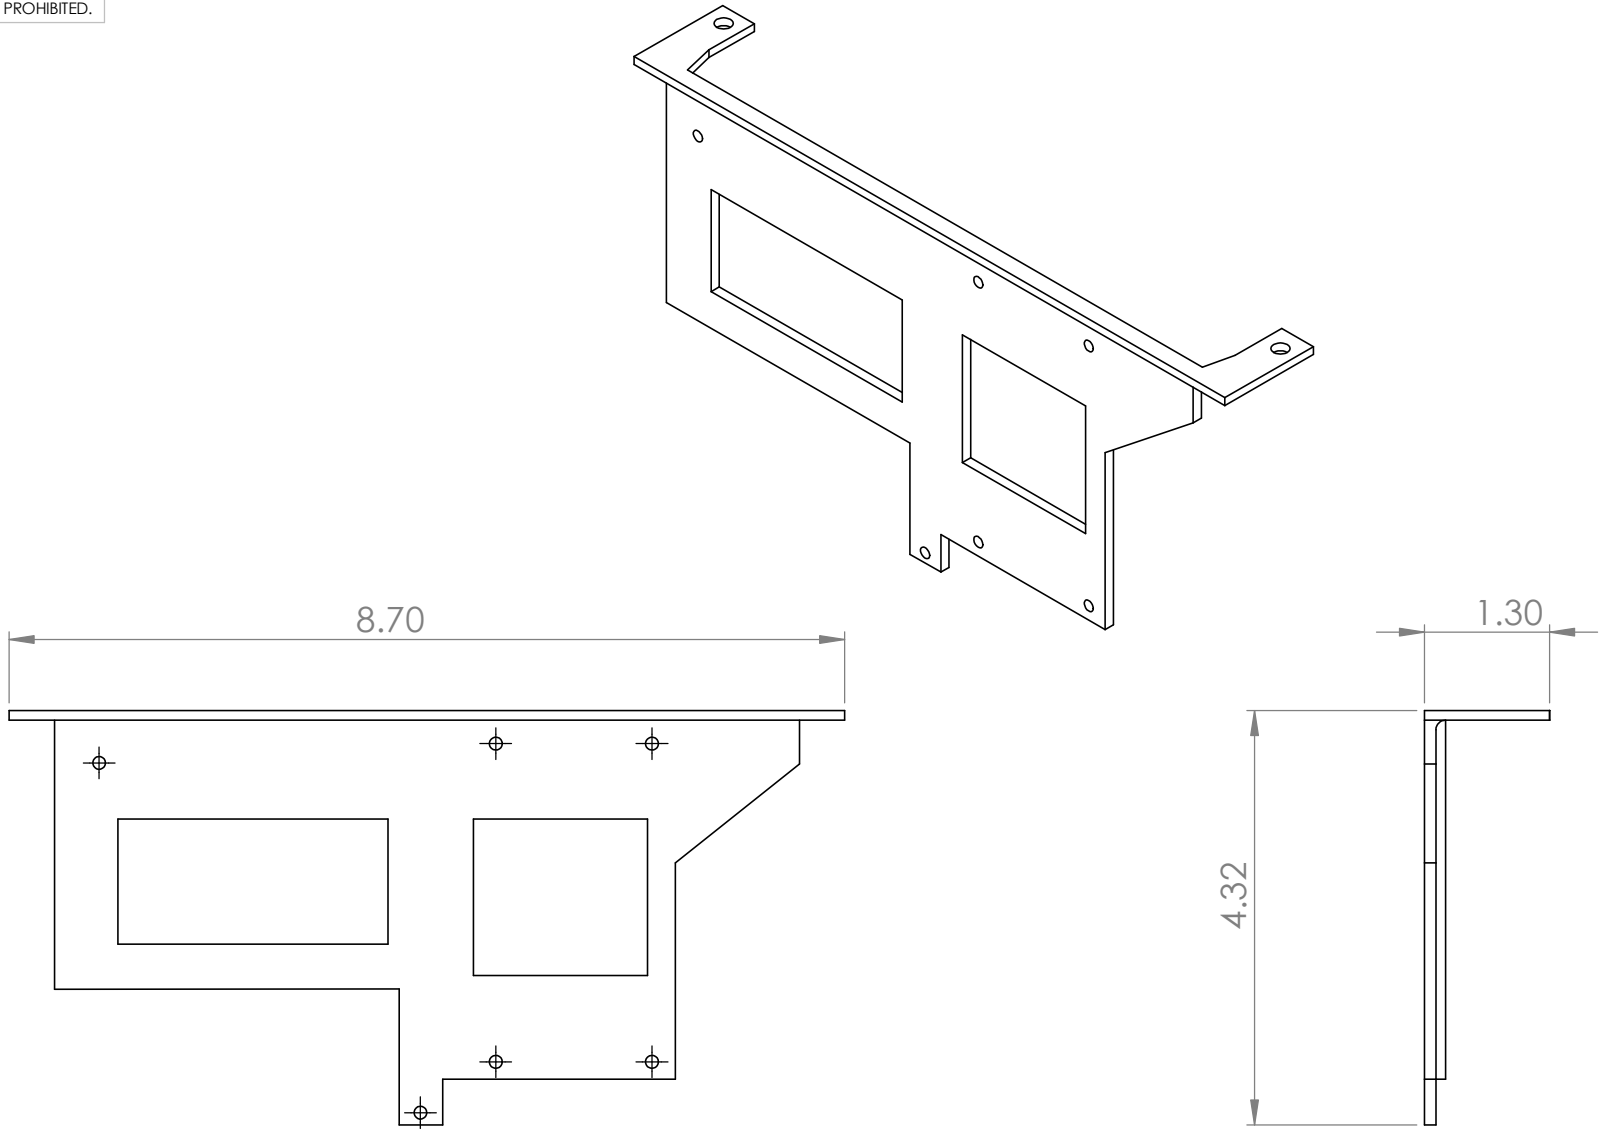

						Any	
ITEM NO.	QTY.	PART NO.		DESCRIPTION		VENDOR	MATERIAL SPECIFICATION
BILL OF MATERIALS							
Shop / Q.C.		UNLESS OTHERWISE SPECIFIED TOLERANCES ARE:			APPROVALS		Monterey Bay Aquarium Research Institute MBARI 7700 Sandholdt RD. Moss Landing, CA 95039 PH: (831) 775-1700 
Inspector		1 PLACE DIM ±1/16	2 PLACE DIM ±.02	3 PLACE DIM ±.005	ANGLES ±1°	DATE	
Shop Foreman		1. DIMENSIONS ARE IN INCHES 2. DIMENSION LIMITS HELD AFTER PLATING. 3. REMOVE BURRS AND SHARP EDGES .015 MAX. 4. MACHINED FILLET RADII .0150-.030. 5. MACHINED DIAMETERS ON A COMMON CENTERLINE CONCENTRIC WITHIN .005 6. PERPENDICULARITY & PARALLELISM OF MACHINED SURFACES .002 PER INCH, MAX .012 INCHES FOR SINGLE SURFACE.				DRAWN G. STERN	
Engineer						ENGINEER G. STERN	
						CHECKED	
NEXT ASSY Description	NEXT ASSY Number					PROJECT NO.	REV.
						XXX	PROJECT NAME
						PROJECT	
						ZZZZZZZZ	
Application		DO NOT SCALE DRAWING				WEIGHT	lb.
						SIZE B	DWG. NO.
						.DWG	
						SCALE 1:2	CAD FILE: MECH ENG ON TORNADO SHEET 1 OF 1